


**PROPOSED RESIDENCE  
 JOHAL DEVELOPMENTS  
 1435 HAMPTON OAKS LN.  
 SAANICH B.C.**

**1838.00 SQ.FT. (170.75 SQ.M.)**

**1 Main Floor Plan**  
 Scale: 1/8" = 1'-0"

**PROPOSED RESIDENCE  
 JOHAL DEVELOPMENTS  
 1435 HAMPTON OAKS LN.  
 SAANICH B.C.**

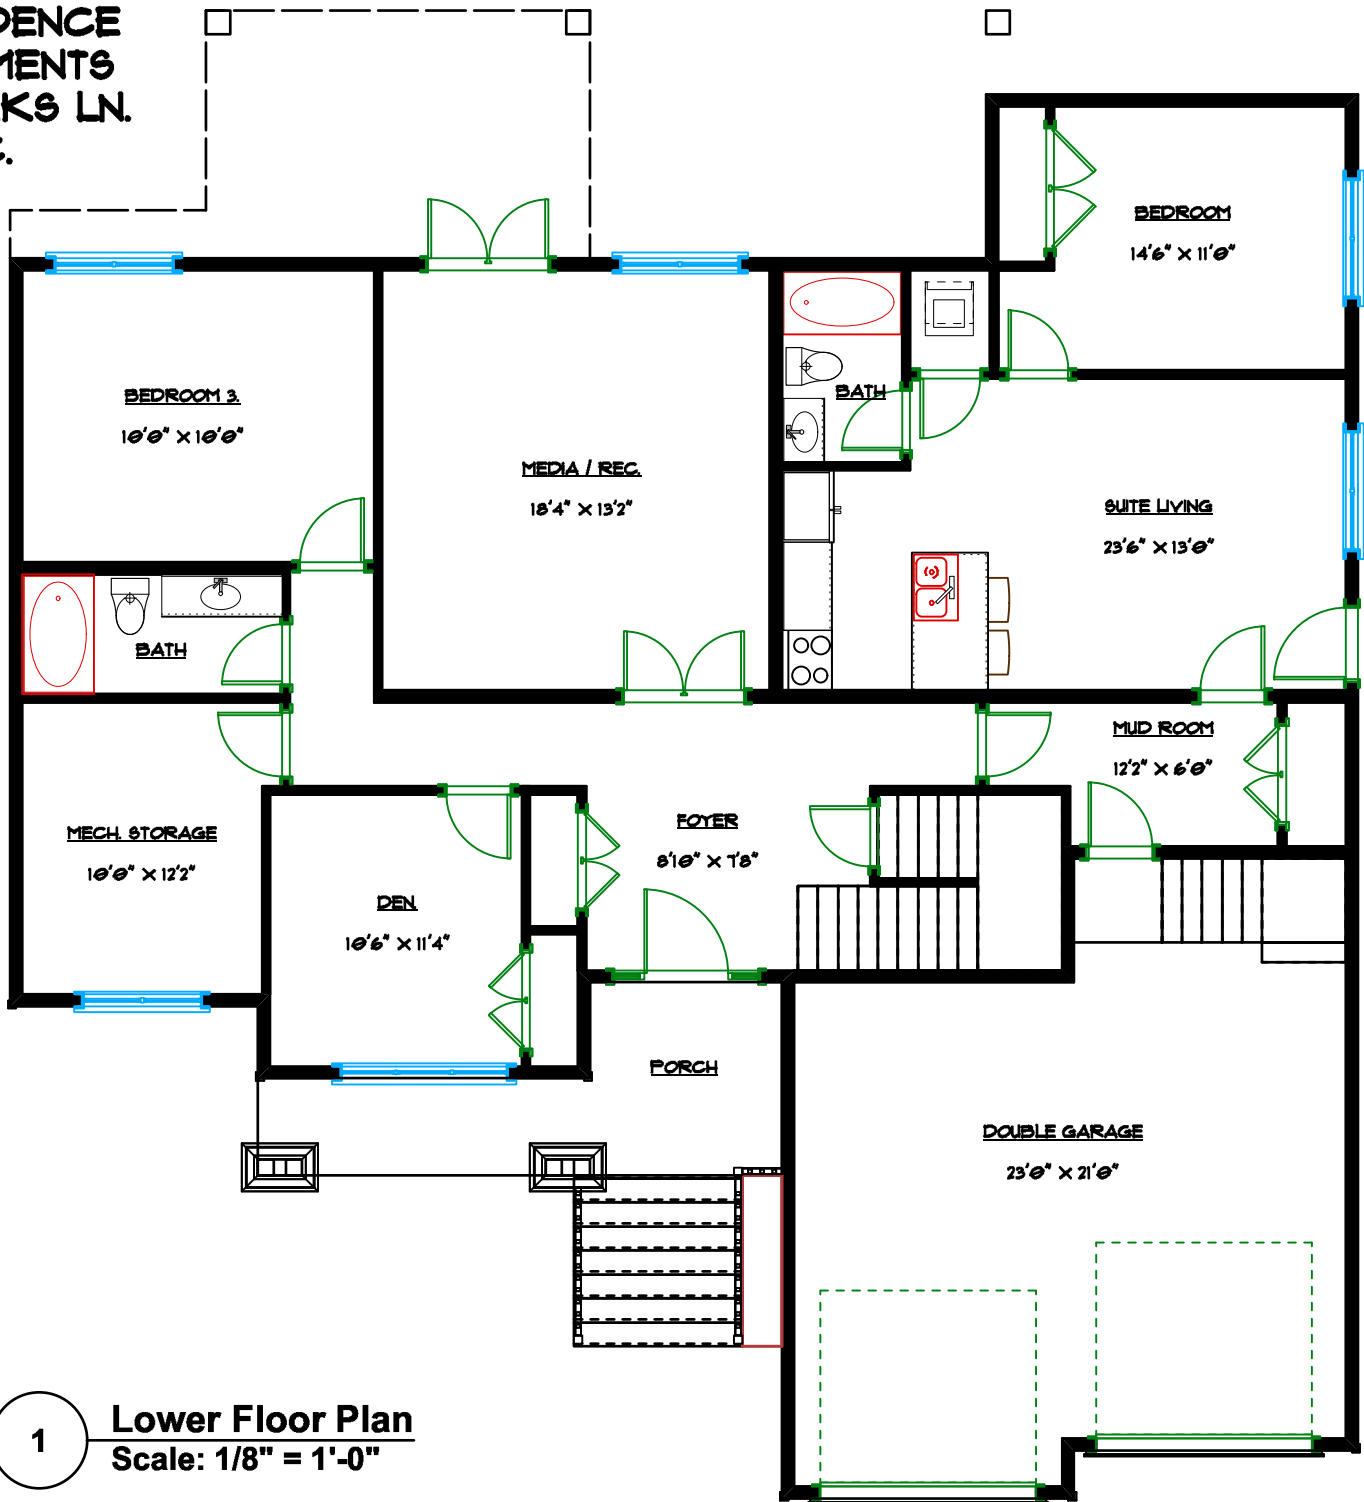

**1 Lower Floor Plan**  
 Scale: 1/8" = 1'-0"

**1804.00 SQ.FT. (167.59 SQ.M.)  
 GARAGE 553.41 SQ.FT. (51.41 SQ.M.)**