

HOUSE UPPER FLOOR PLAN
940 sq/ft

GARAGE UPPER FLOOR PLAN
675 sq/ft


Manufactured engineered truss, see specs, see struct

No.	Date	Appr.	Revisions/Notes
A	5/06/14		Prelim site plan
Aspire Custom Designs Ltd 970 Taine Place, Victoria BC V8K4A4 # Ph. 250-419-4856			
Lindsay, Justin Baker			
Bayfield Lot 9 Single Family			
Upper Floor Plan			
Drawn by	Lindsay Baker	Scale	200% - 0%
Checked by	Lindsay, Justin Baker	Scale	1/4" = 1'-0" or as noted
Designed by	L. Baker	Scale	
Date	June 29 2015	Sheet	A4.0
Drawn by		Scale	




Front East Elevation

Note: No perimeter drainings req'd as per geotechnical review / plan design.

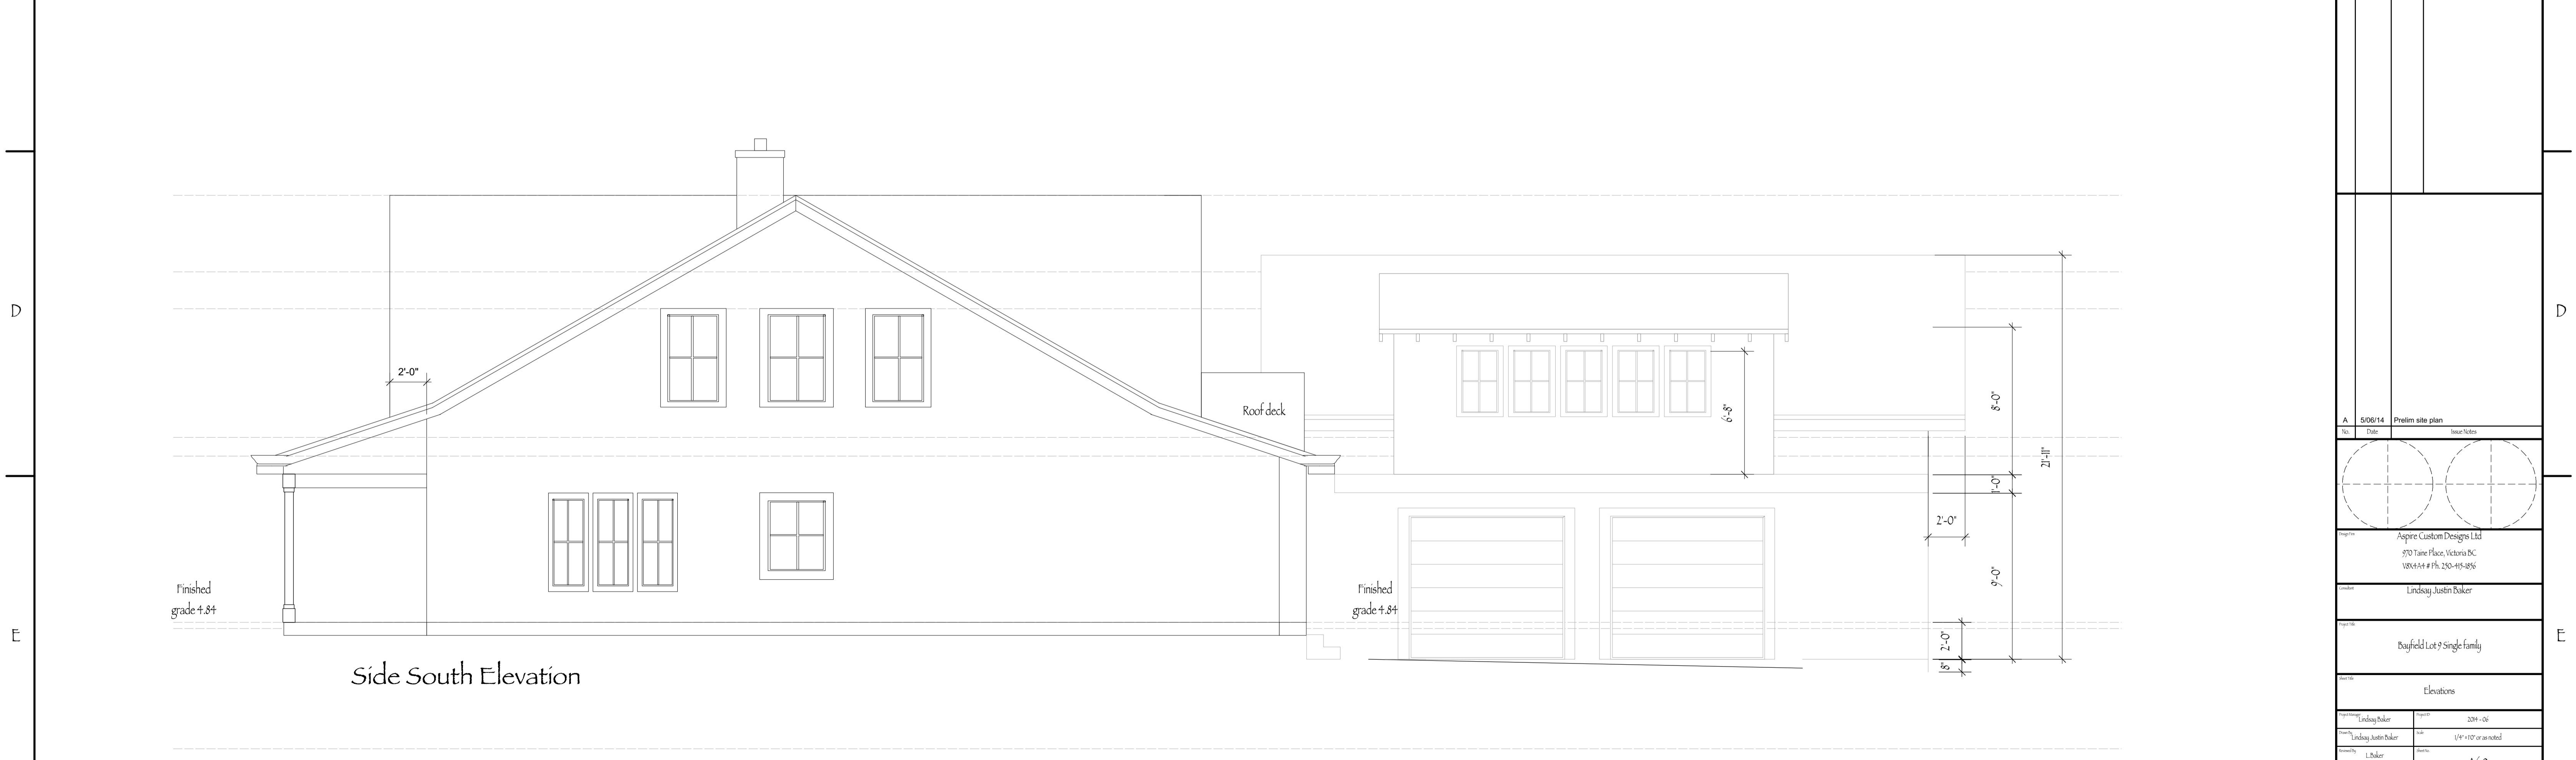

Side South Elevation

No.	Date	Appr.	Revisions/Notes
A	5/08/14		Prelim site plan
<p>Aspire Custom Designs Ltd 970 Taine Place, Victoria BC V8K 4A4 # Ph. 250-419-4856</p>			
<p>Lindsay Justin Baker</p>			
<p>Bayfield Lot 9 Single Family</p>			
<p>Elevations</p>			
Prepared by	Lindsay Baker	Checked by	2014 - 06
Drawn by	Lindsay Justin Baker	Scale	1/4" = 1'-0" or as noted
Reviewed by	L. Baker	Project	A6.0
Date	June 29 2015	Sheet	12

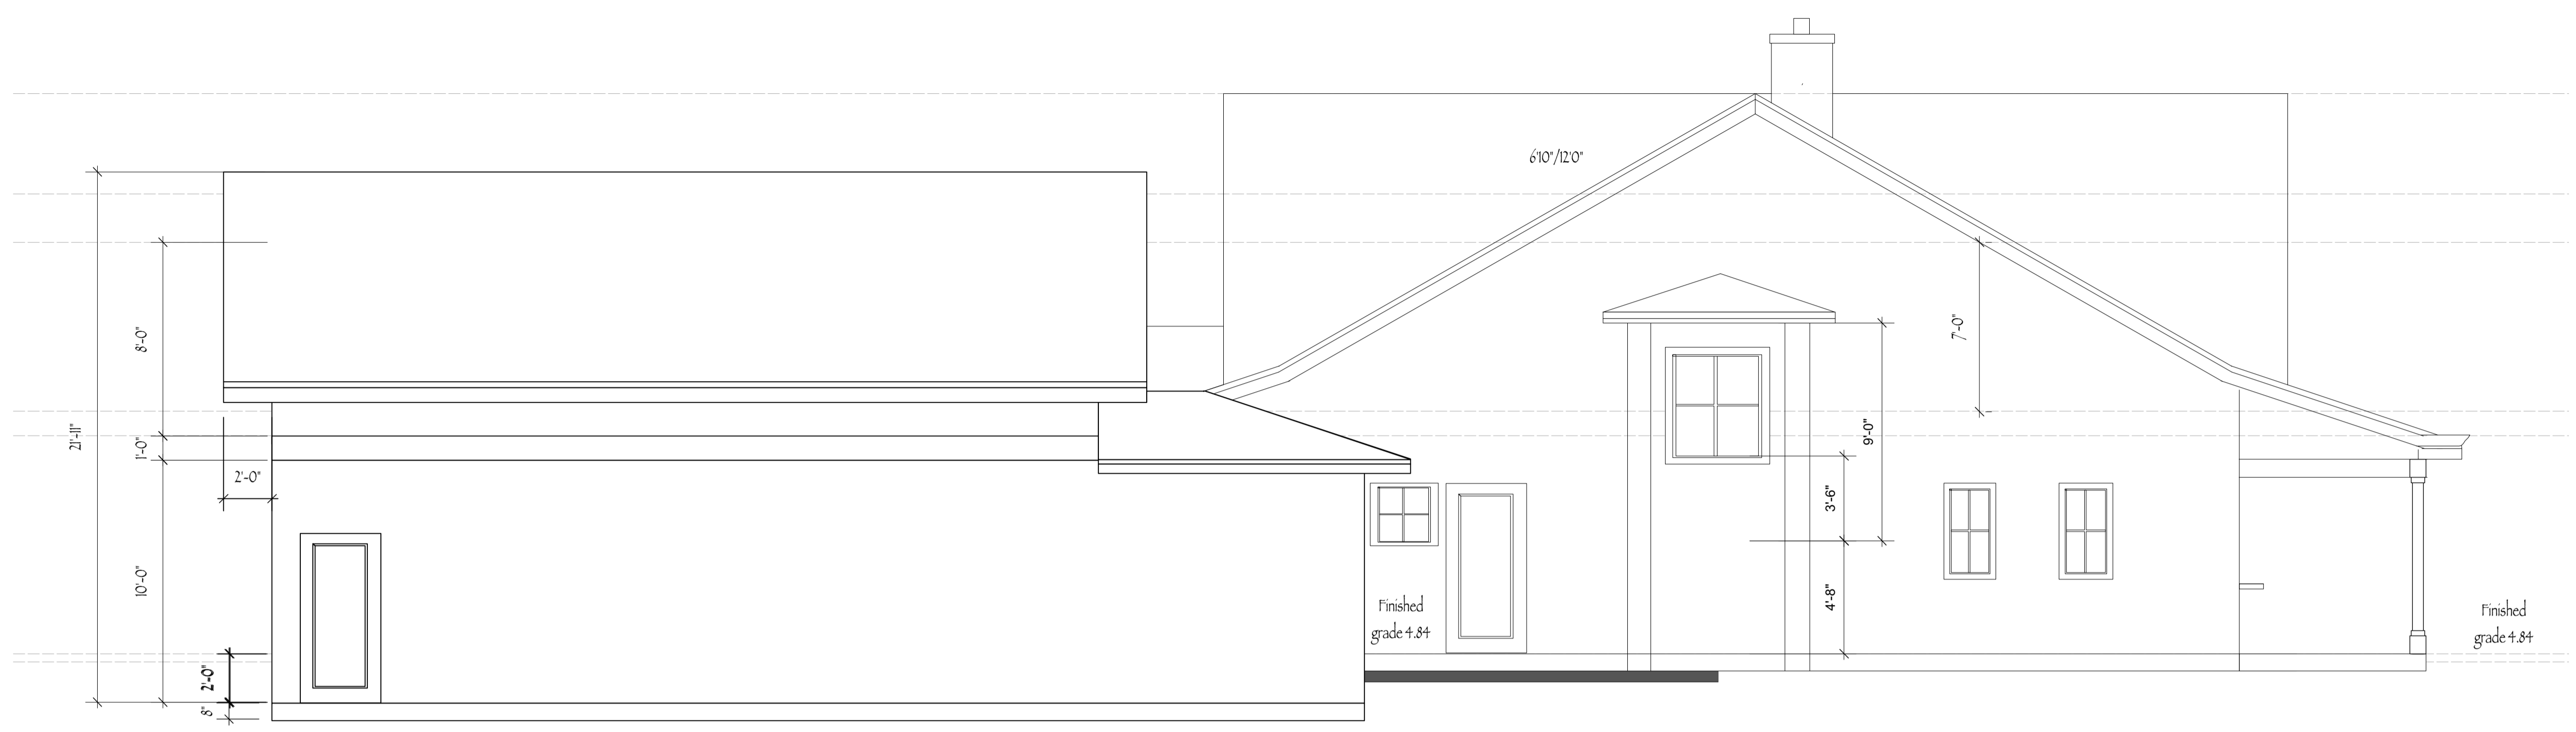

Side North Elevation



Rear West Elevation

No.	Date	App.	Revised/Notes
B	15-6-29	Permit Application	
A	5/06/14	Prelim site plan	
No.	Date	App.	Revised/Notes
Designer: Aspire Custom Designs Ltd 970 Taine Place, Victoria BC V8K4A9 # Ph. 250-419-4856			
Designer: Lindsay Justin Baker			
Project Name: Bayfield Lot 9 Single Family			
Elevations			
Designed by:	Lindsay Baker	Scale:	200% - 0%
Drawn by:	Lindsay Justin Baker	Scale:	1/4" = 1'-0" or as noted
Checked by:	L. Baker	Scale:	A7.0
Date:	June 29 2015	Sheet:	12