


**PROPOSED RESIDENCE
 JOHAL DEVELOPMENTS
 1431 HAMPTON OAKS LN.
 SAANICH B.C.**

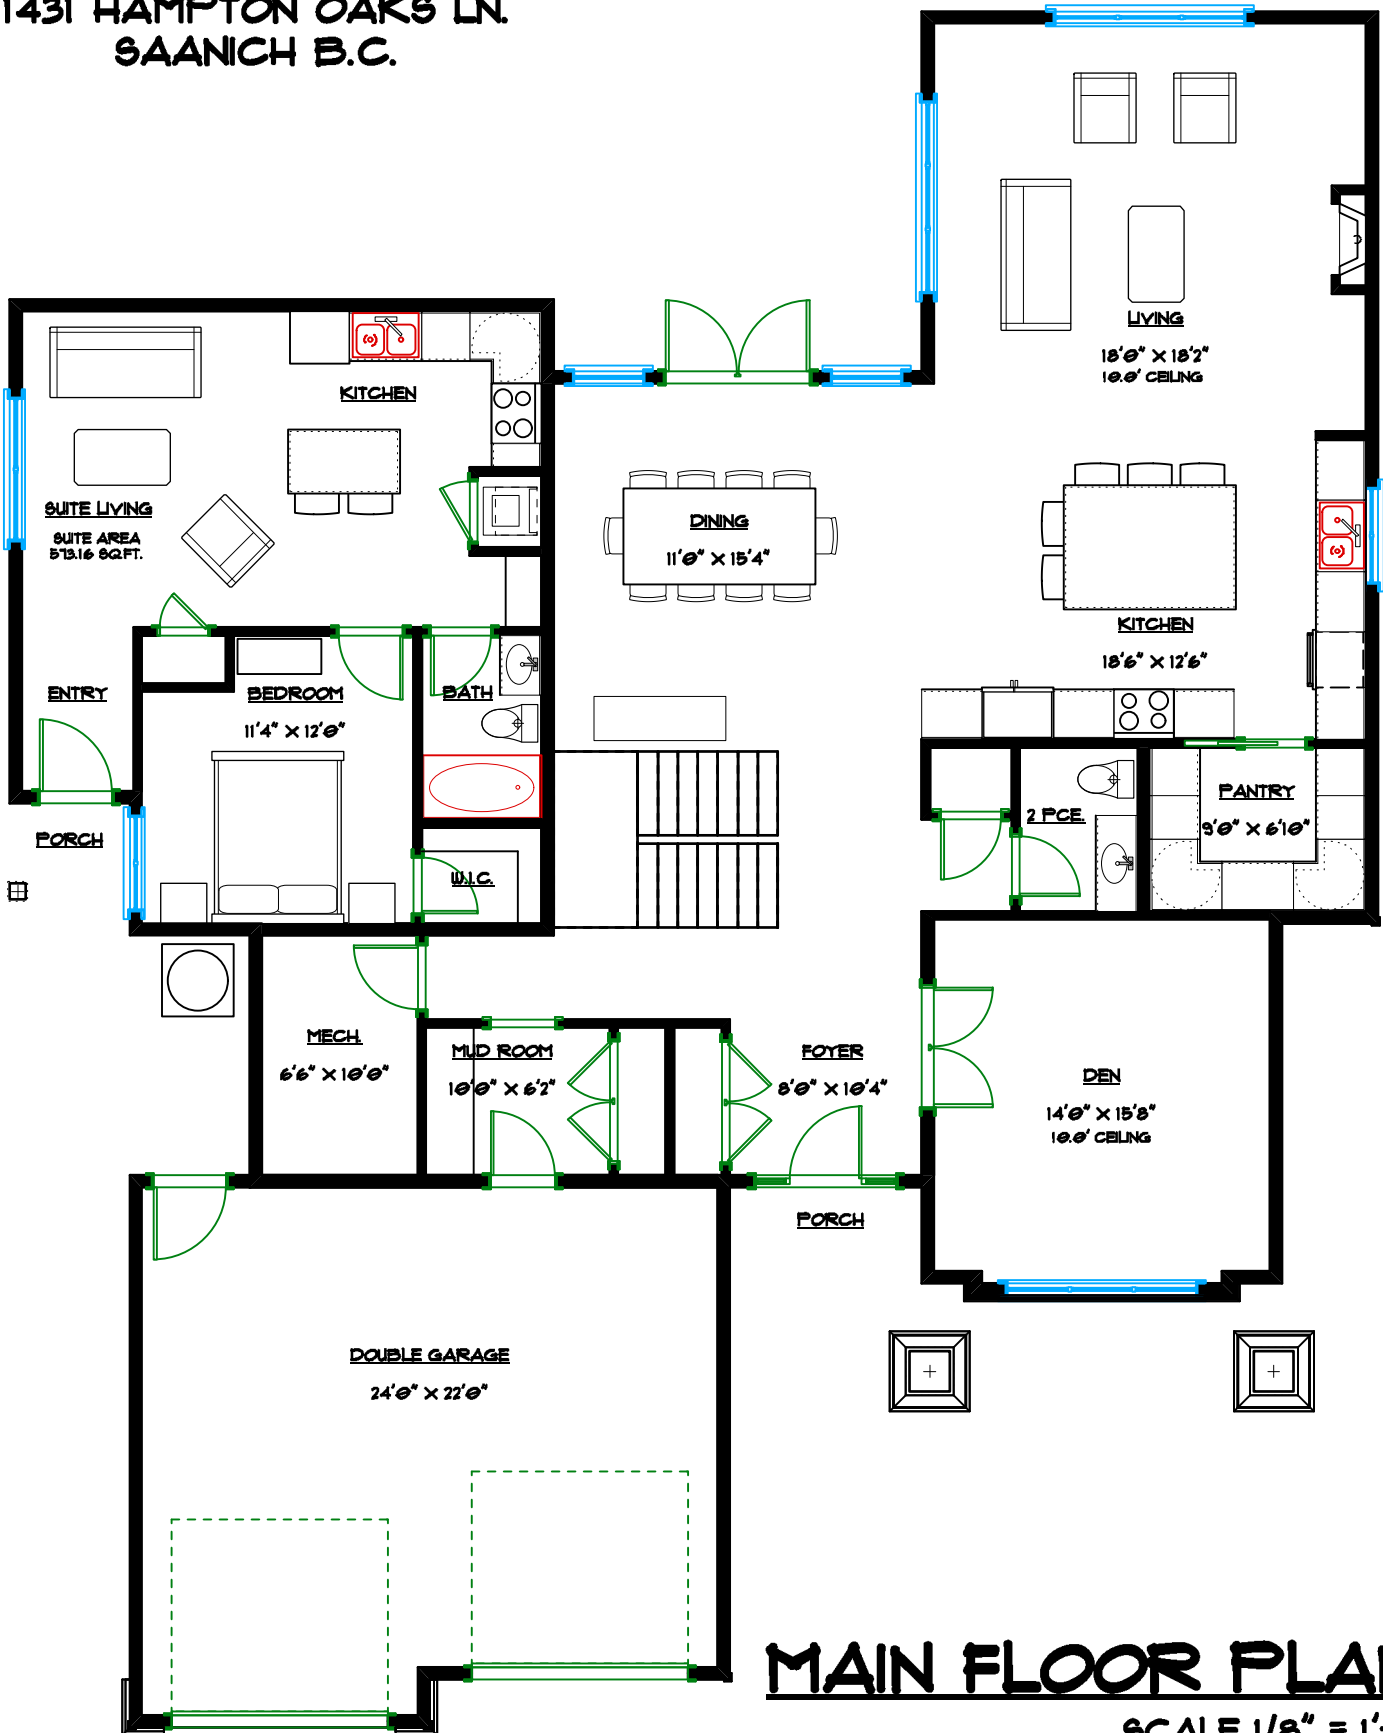


MAIN FLOOR PLAN

SCALE 1/8" = 1'-0"

2164.50 SQ.FT. (201.08 SQ.M.)

GARAGE 550.52 SQ.FT. (51.14 SQ.M.)

**PROPOSED RESIDENCE
JOHAL DEVELOPMENTS
1431 HAMPTON OAKS LN.
SAANICH B.C.**

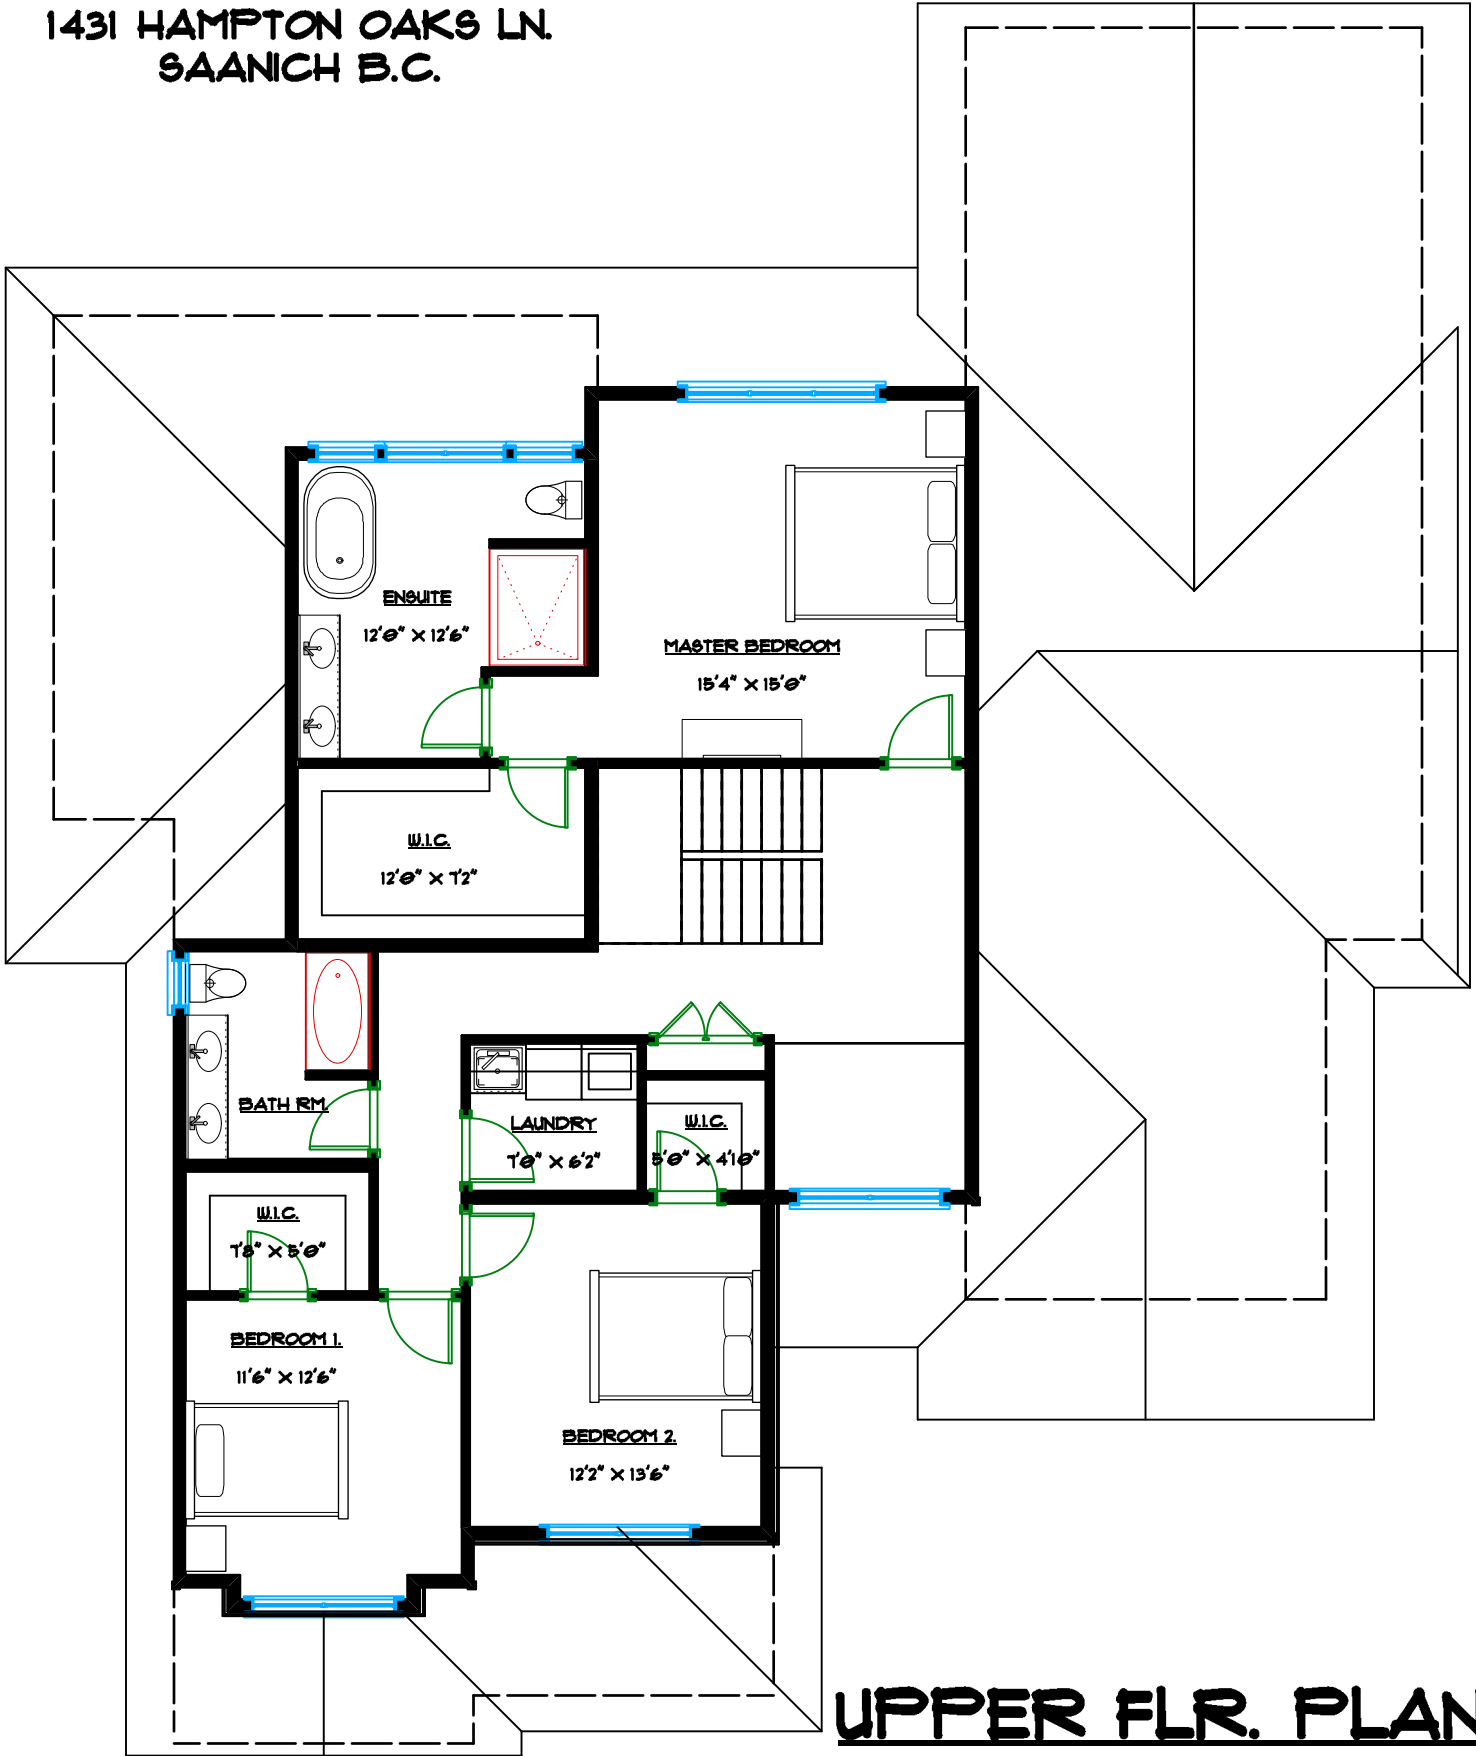

UPPER FLR. PLAN
SCALE 1/8" = 1'-0"
1250.31 SQ.FT. (116.15 SQ.M.)