


A UPPER LEVEL FLOOR LAYOUT
0.3 Scale: 1/4" = 1'0"


ACCENT LIGHTING LEGEND	
	WALLSCONCE

	Contractor and Millwork Supplier to verify all surveys, dimensions, specifications, and location of all services prior to construction. All work is to be done in accordance with the B.C. Building Code, current edition, and all local building bylaws.	3175 EXETER ROAD	Project: NEW BUILT	UPPER LEVEL FLOOR PLAN	0.3
			Drawn by: CP, VV		
			Scale: AS NOTED		
			Date: NOVEMBER 25, 2020		

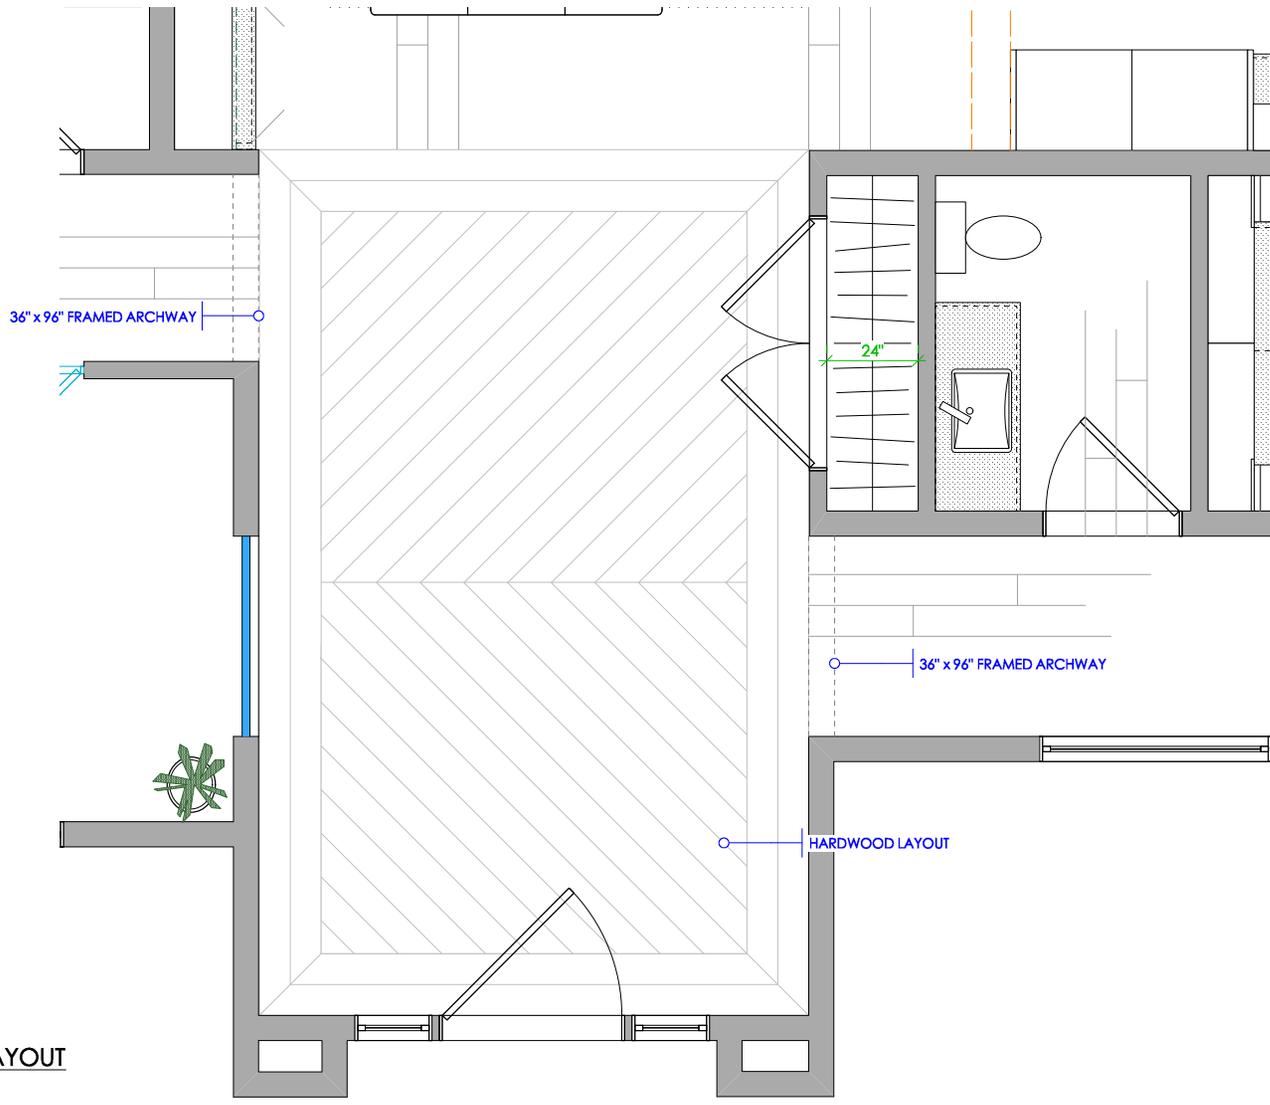


A
1.0 FOYER FLOOR LAYOUT
 Scale: 3/8" = 1'0"

	Contractor and Millwork Supplier to verify all surveys, dimensions, specifications, and location of all services prior to construction. All work is to be done in accordance with the B.C. Building Code, current edition, and all local building bylaws.	3175 EXETER ROAD	Project: NEW BUILT	FOYER FLOOR LAYOUT	1.0
			Drawn by: CP, VV		
			Scale: AS NOTED		
			Date: NOVEMBER 25.2020		

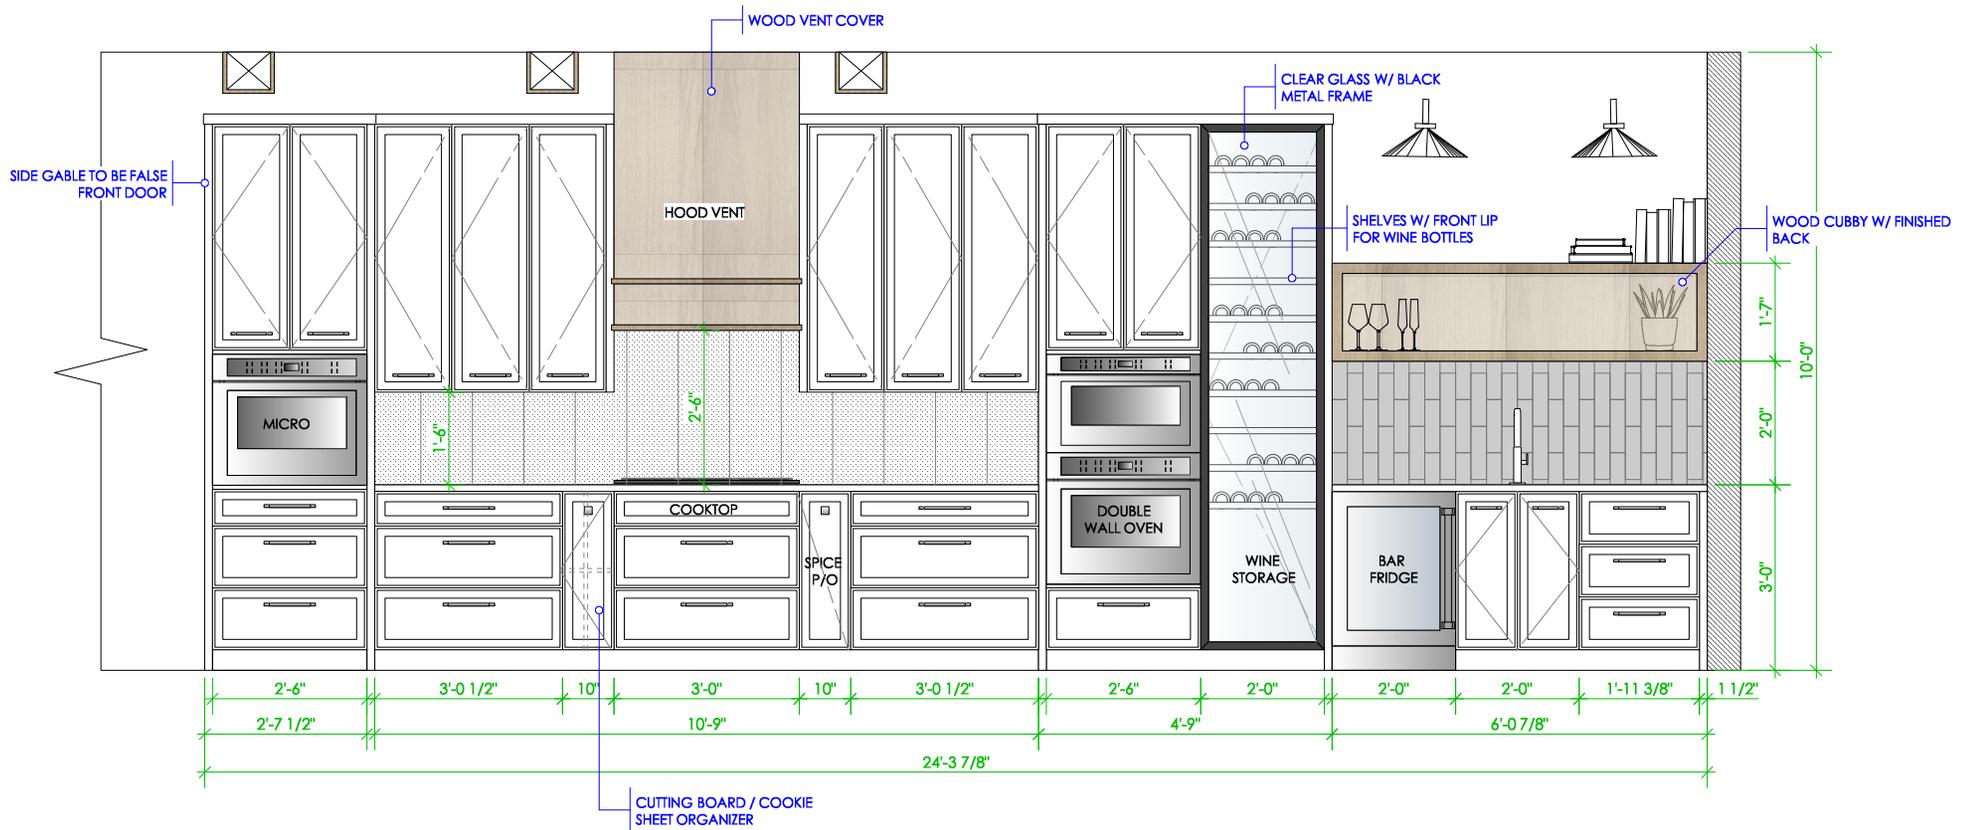


A KITCHEN ELEVATION
 2.1 Scale: 1/2" = 1'0"


	Contractor and Millwork Supplier to verify all surveys, dimensions, specifications, and location of all services prior to construction. All work is to be done in accordance with the B.C. Building Code, current edition, and all local building bylaws.	3175 EXETER ROAD	Project: NEW BUILT	KITCHEN ELEVATION	2.1
			Drawn by: CP, VV		
			Scale: AS NOTED		
			Date: NOVEMBER 25, 2020		

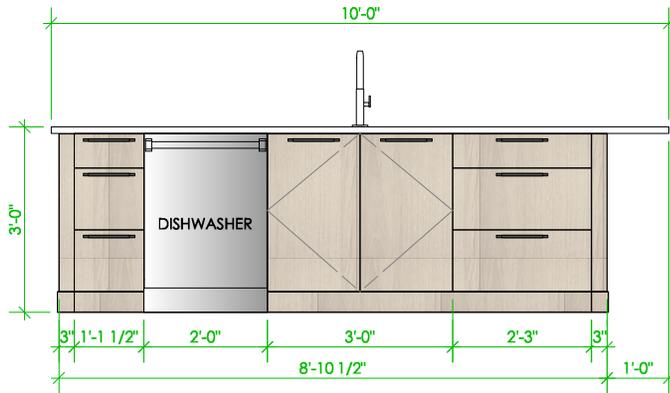


A ISLAND FRONT ELEVATION
2.2 Scale: 1/2" = 1'0"

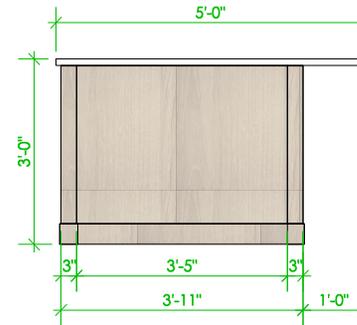

B ISLAND SIDE ELEVATION
2.2 Scale: 1/2" = 1'0"

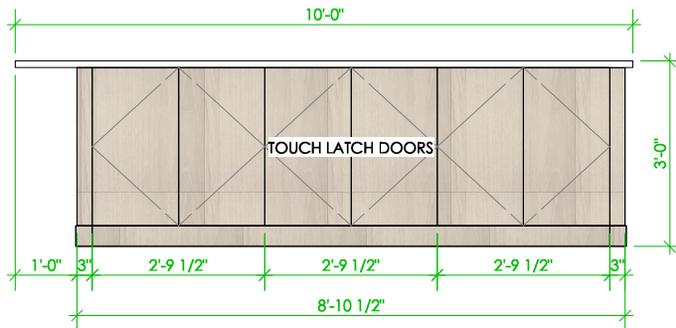


C ISLAND BACK ELEVATION
2.2 Scale: 1/2" = 1'0"

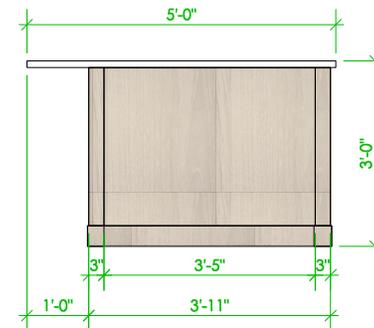


D ISLAND SIDE ELEVATION
2.2 Scale: 1/2" = 1'0"

	<p>Contractor and Millwork Supplier to verify all surveys, dimensions, specifications, and location of all services prior to construction. All work is to be done in accordance with the B.C. Building Code, current edition, and all local building bylaws.</p>	<p>3175 EXETER ROAD</p>	<p>Project: NEW BUILT</p>	<p>KITCHEN ELEVATIONS</p>	<p>2.2</p>
			<p>Drawn by: CP, VV</p>		
			<p>Scale: AS NOTED</p>		
			<p>Date: NOVEMBER 25, 2020</p>		

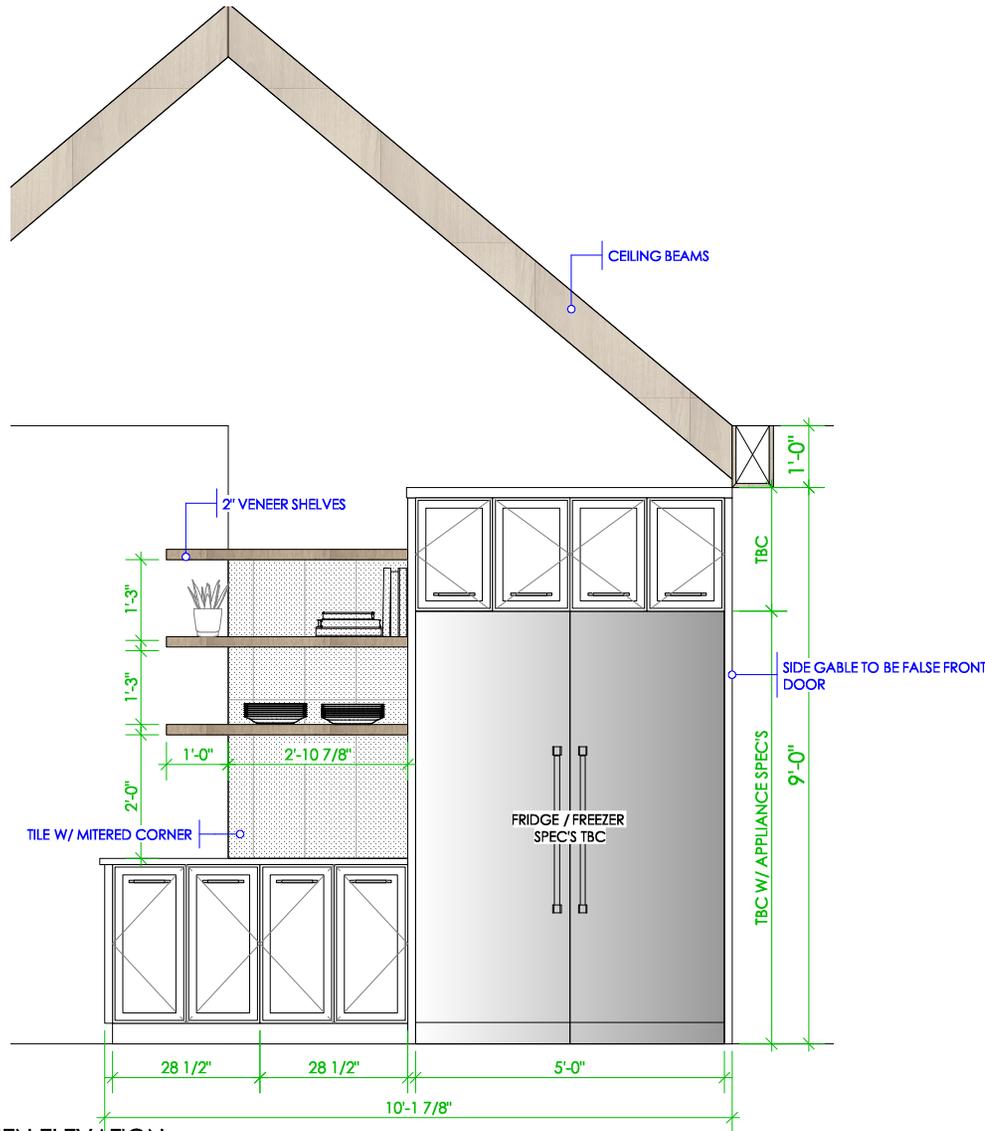


A
2.3 KITCHEN ELEVATION
Scale: 1/2" = 1'0"

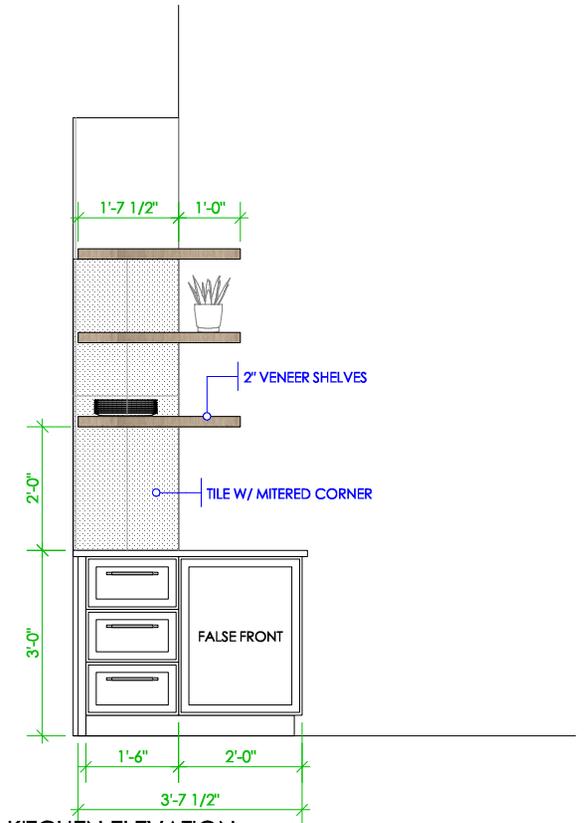




B
2.3 KITCHEN ELEVATION
Scale: 1/2" = 1'0"

	Contractor and Millwork Supplier to verify all surveys, dimensions, specifications, and location of all services prior to construction. All work is to be done in accordance with the B.C. Building Code, current edition, and all local building bylaws.	3175 EXETER ROAD	Project: NEW BUILT	KITCHEN ELEVATIONS	2.3
			Drawn by: CP, VV		
			Scale: AS NOTED		
			Date: NOVEMBER 25, 2020		

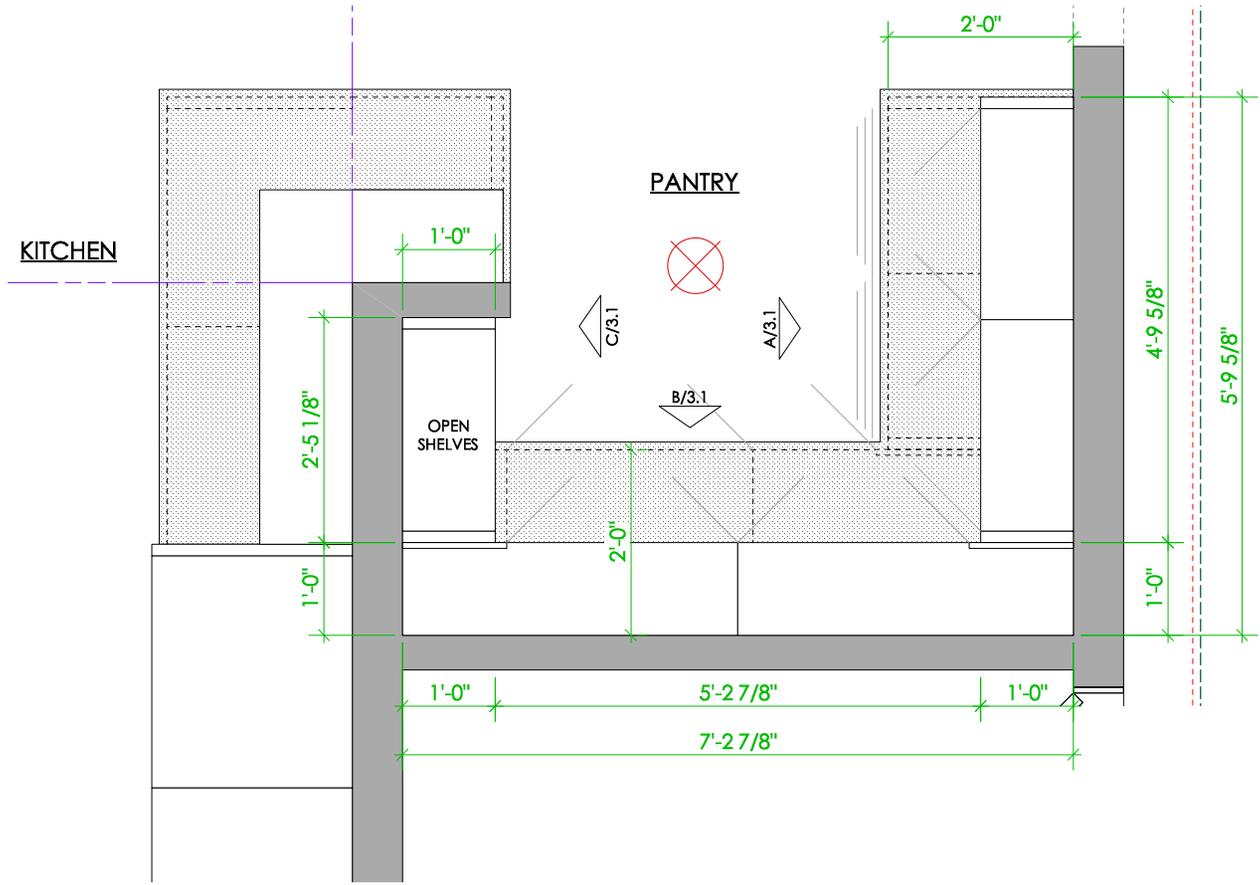

A PANTRY FLOORPLAN
3.0 Scale: 1/2" = 10"

	<p>Contractor and Millwork Supplier to verify all surveys, dimensions, specifications, and location of all services prior to construction. All work is to be done in accordance with the B.C. Building Code, current edition, and all local building bylaws.</p>	<p>3175 EXETER ROAD</p>	<p>Project: NEW BUILT</p>	<p>PANTRY FLOORPLAN</p>	<p>3.0</p>
			<p>Drawn by: CP, VV</p>		
			<p>Scale: AS NOTED</p>		
			<p>Date: NOVEMBER 25.2020</p>		

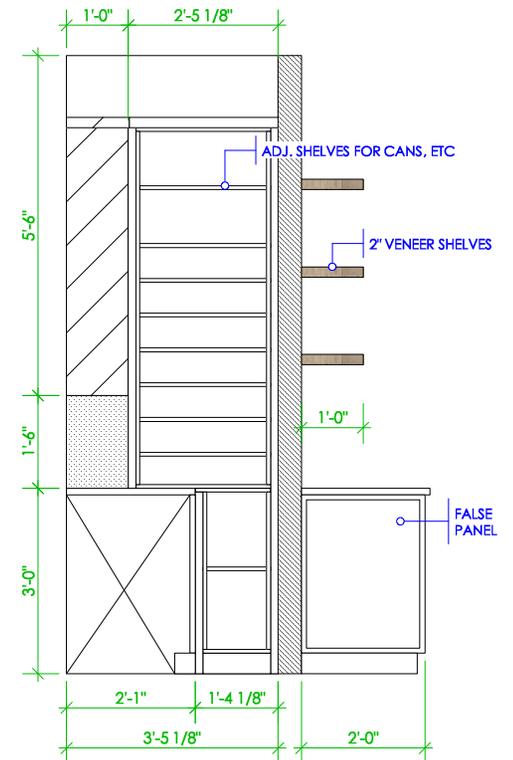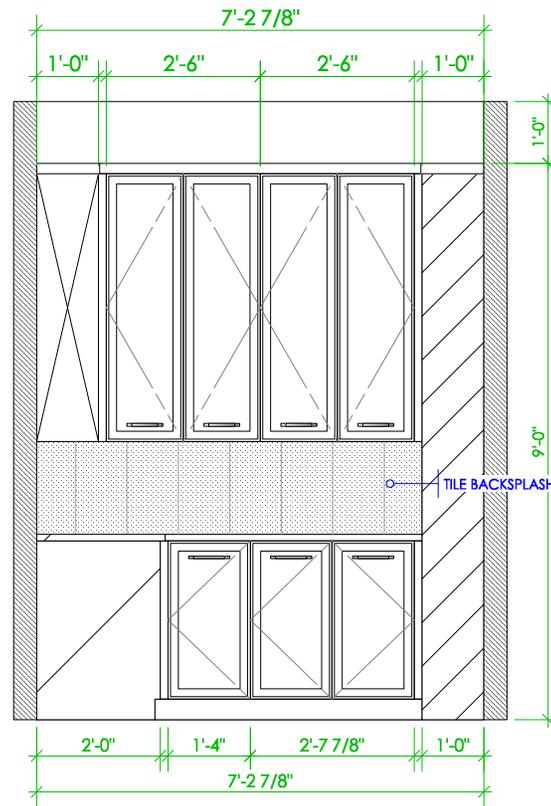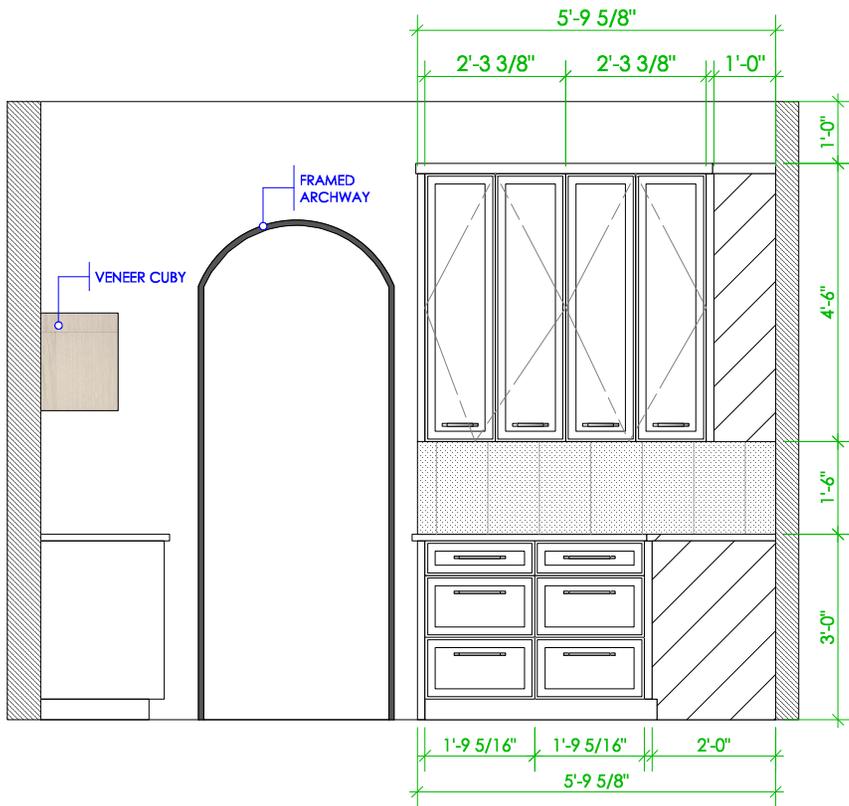


A PANTRY ELEVATION
3.1 Scale: 1/2" = 1'0"

B PANTRY ELEVATION
3.1 Scale: 1/2" = 1'0"


C PANTRY ELEVATION
3.1 Scale: 1/2" = 1'0"

	<p>Contractor and Millwork Supplier to verify all surveys, dimensions, specifications, and location of all services prior to construction. All work is to be done in accordance with the B.C. Building Code, current edition, and all local building bylaws.</p>	3175 EXETER ROAD	Project: NEW BUILT	<p>PANTRY ELEVATIONS</p>	<p>3.1</p>
			Drawn by: CP, VV		
			Scale: AS NOTED		
			Date: NOVEMBER 25, 2020		

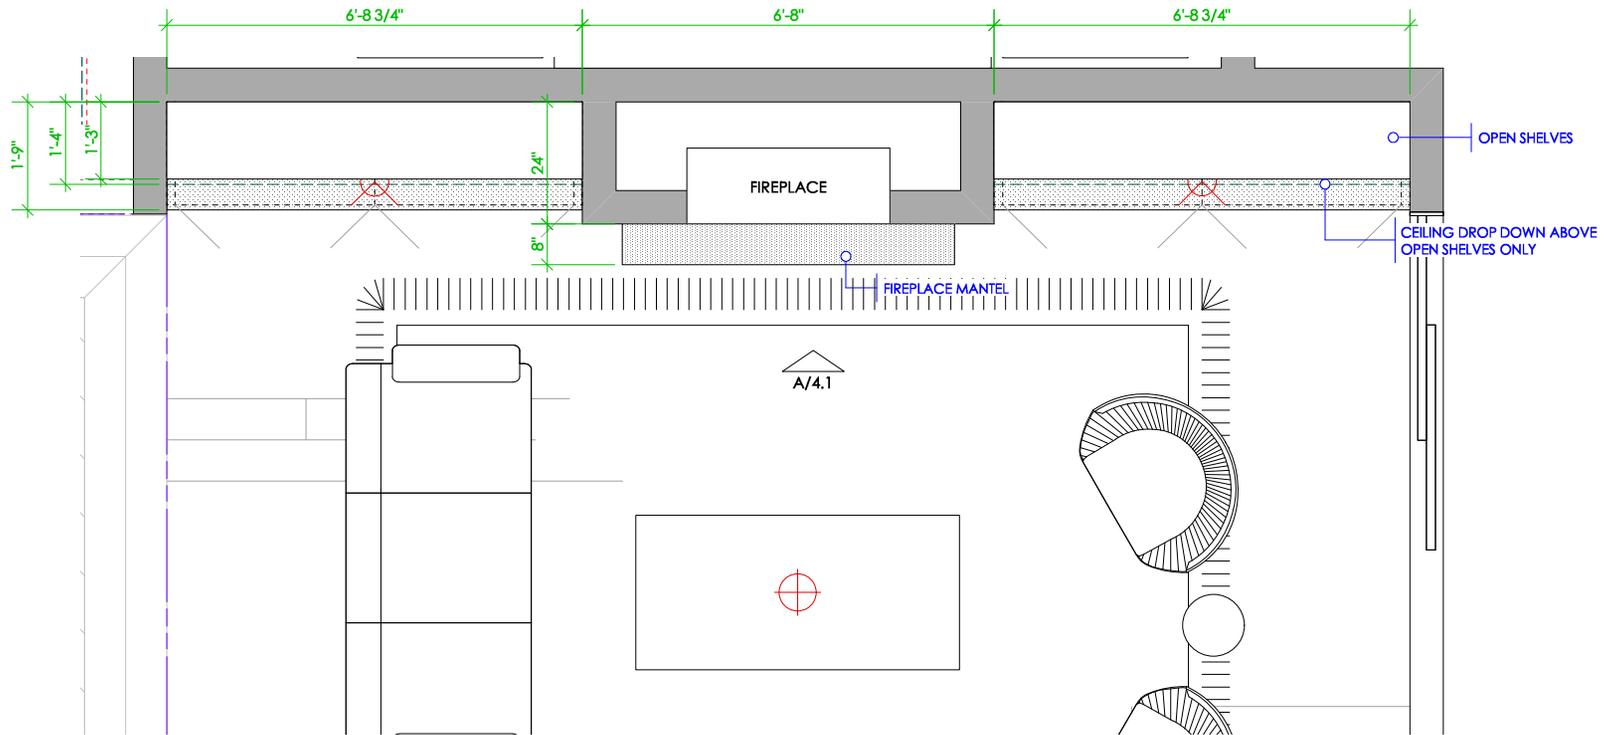

A
4.0 **LIVING ROOM FLOOR PLAN**
Scale: 1/2" = 1'0"


	Contractor and Millwork Supplier to verify all surveys, dimensions, specifications, and location of all services prior to construction. All work is to be done in accordance with the B.C. Building Code, current edition, and all local building bylaws.	3175 EXETER ROAD	Project: NEW BUILT	LIVING ROOM FLOORPLAN	4.0
			Drawn by: CP, VV		
			Scale: AS NOTED		
			Date: NOVEMBER 25.2020		

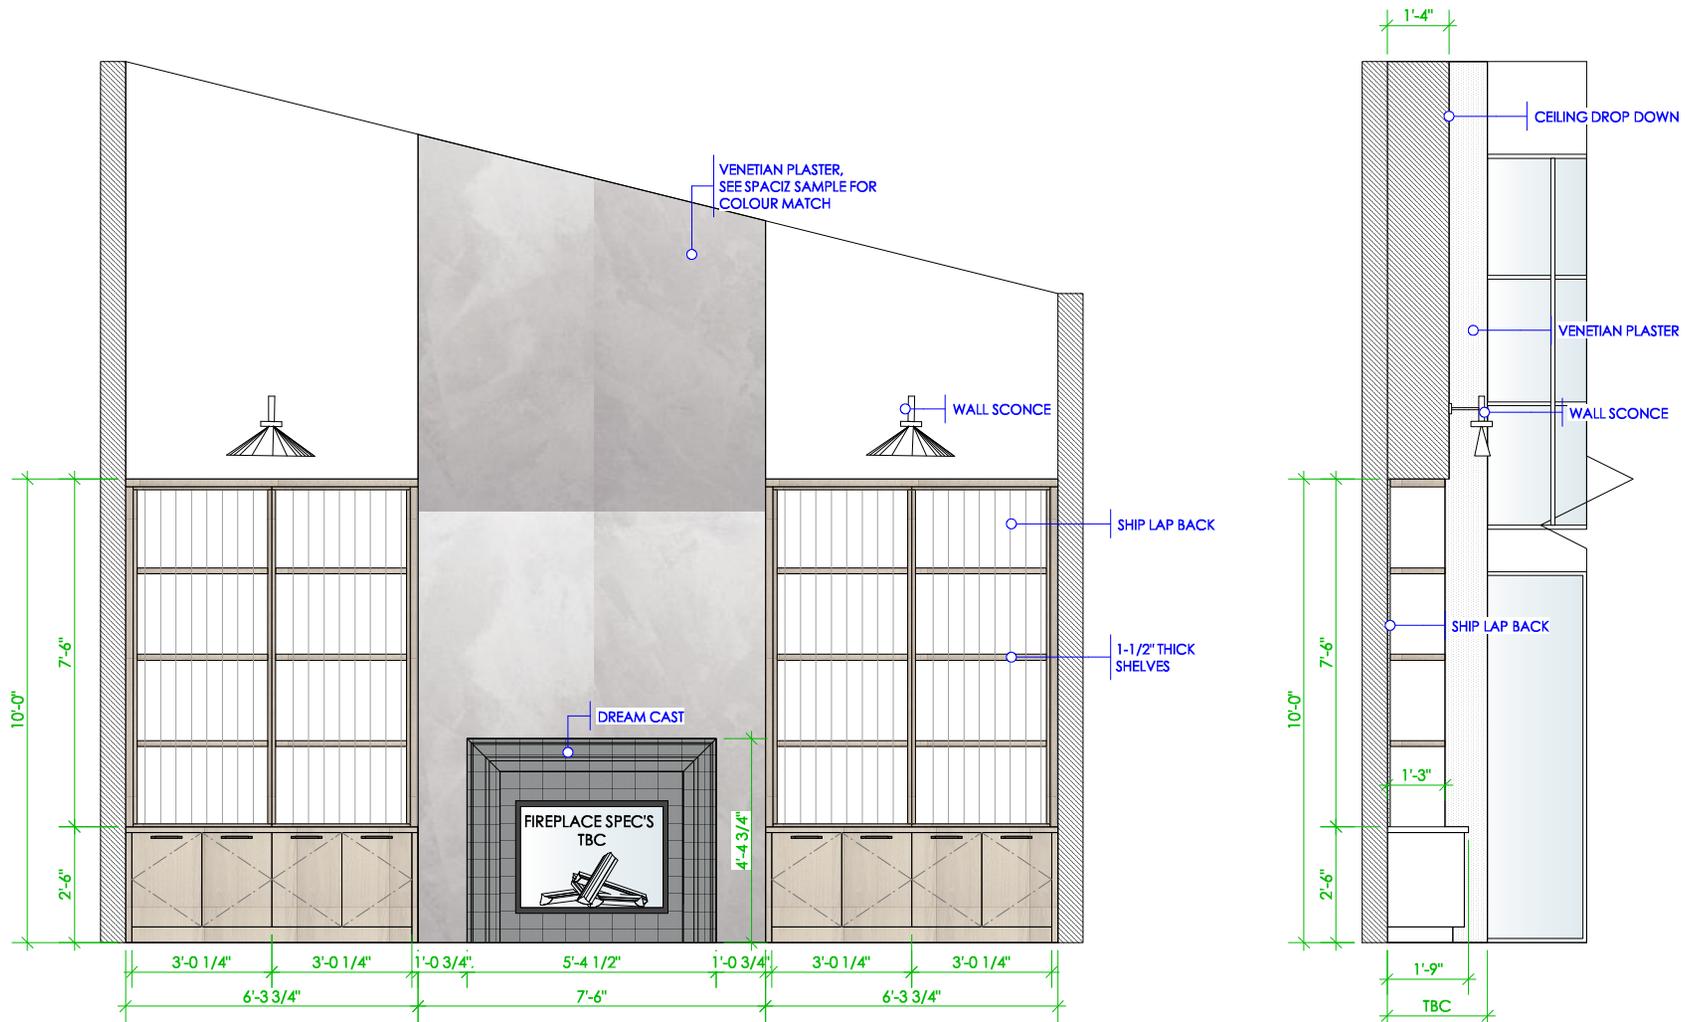

A LINING ROOM ELEVATION
4.1 Scale: 3/8" = 1'0"



B LINING ROOM SIDE VIEW
4.1 Scale: 3/8" = 1'0"

	Contractor and Millwork Supplier to verify all surveys, dimensions, specifications, and location of all services prior to construction. All work is to be done in accordance with the B.C. Building Code, current edition, and all local building bylaws.	3175 EXETER ROAD	Project: NEW BUILT	LIVING ROOM ELEVATION	4.1
			Drawn by: CP, VV		
			Scale: AS NOTED		
			Date: NOVEMBER 25, 2020		

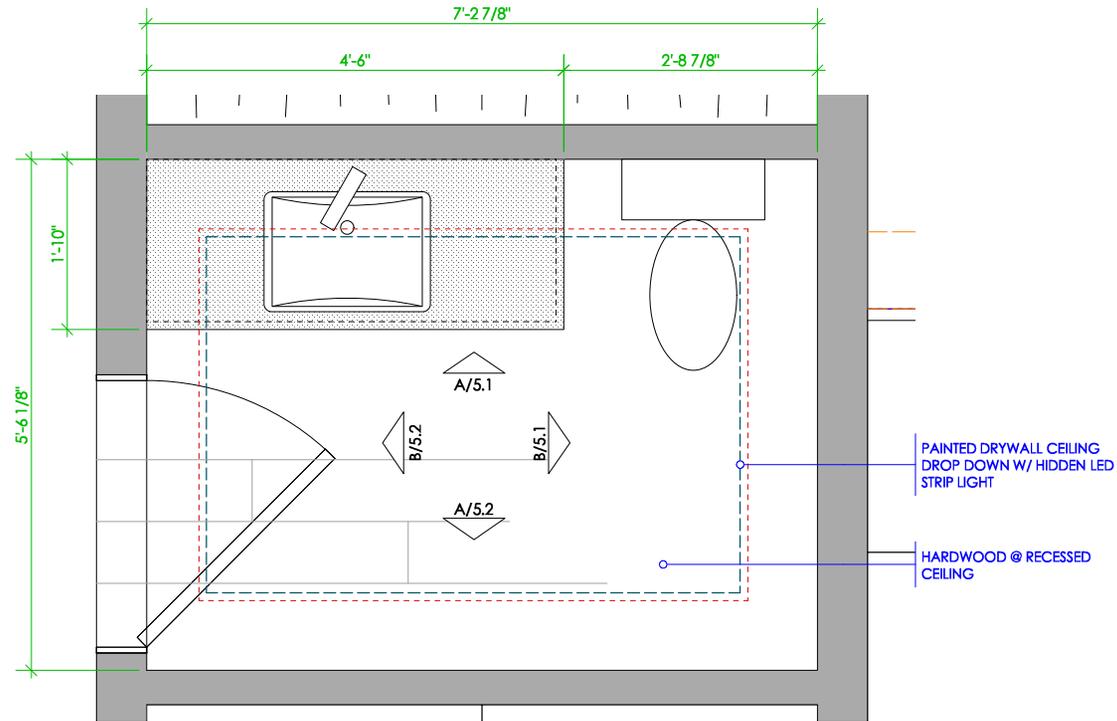

A
5.0 **POWDER ROOM FLOOR PLAN**
Scale: 3/4" = 1'0"



	<p>Contractor and Millwork Supplier to verify all surveys, dimensions, specifications, and location of all services prior to construction. All work is to be done in accordance with the B.C. Building Code, current edition, and all local building bylaws.</p>	<p>3175 EXETER ROAD</p>	<p>Project: NEW BUILT</p>	<p>POWDER ROOM FLOORPLAN</p>	<p>5.0</p>
			<p>Drawn by: CP, VV</p>		
			<p>Scale: AS NOTED</p>		
			<p>Date: NOVEMBER 25, 2020</p>		

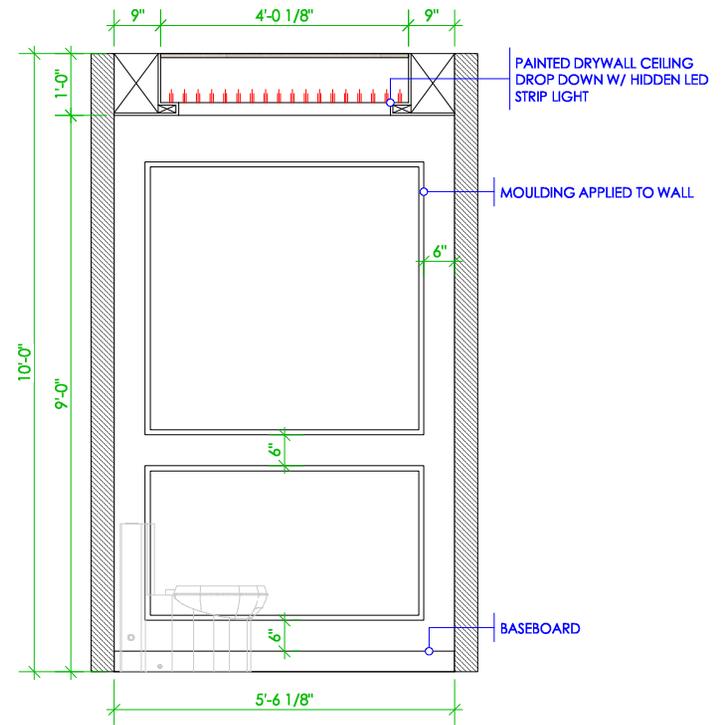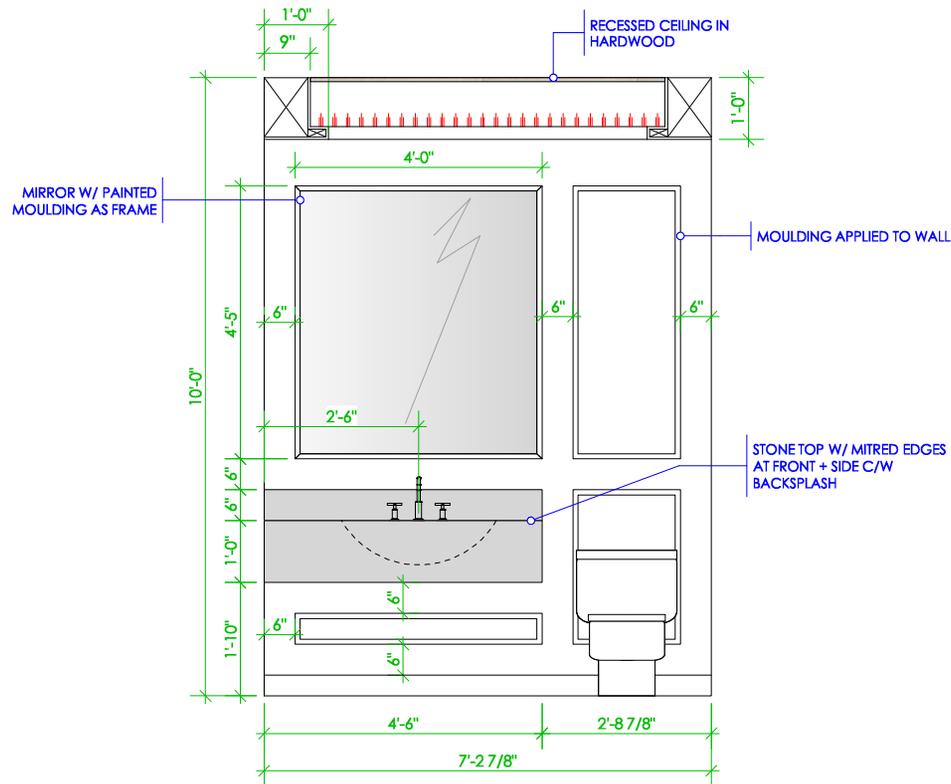

A POWDER ROOM ELEVATION
5.1 Scale: 1/2" = 1'0"

B POWDER ROOM ELEVATION
5.1 Scale: 1/2" = 1'0"



	<p>Contractor and Millwork Supplier to verify all surveys, dimensions, specifications, and location of all services prior to construction. All work is to be done in accordance with the B.C. Building Code, current edition, and all local building bylaws.</p>	<p>3175 EXETER ROAD</p>	<p>Project: NEW BUILT</p>	<p>POWDER ROOM ELEVATIONS</p>	<p>5.1</p>
			<p>Drawn by: CP, VV</p>		
			<p>Scale: AS NOTED</p>		
			<p>Date: NOVEMBER 25, 2020</p>		

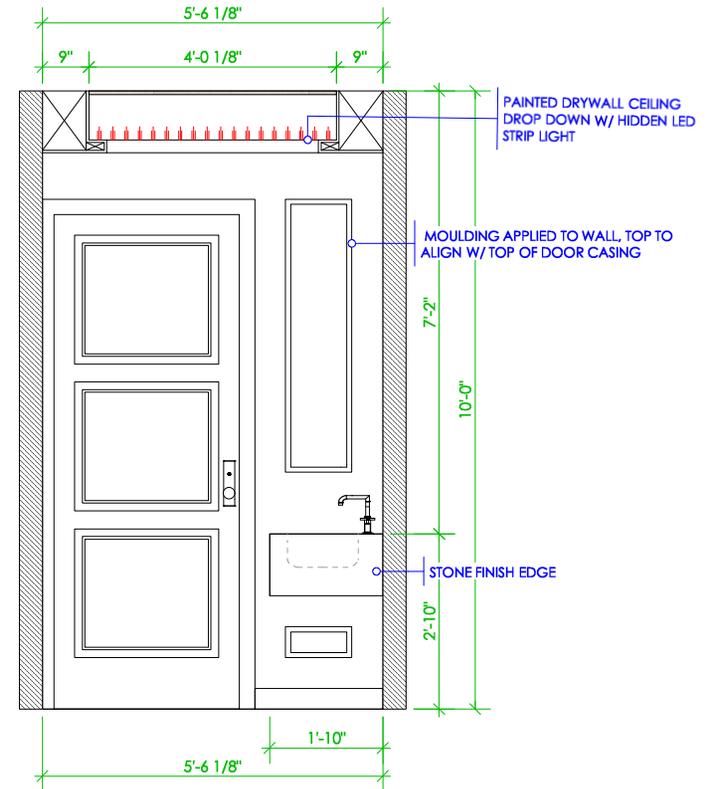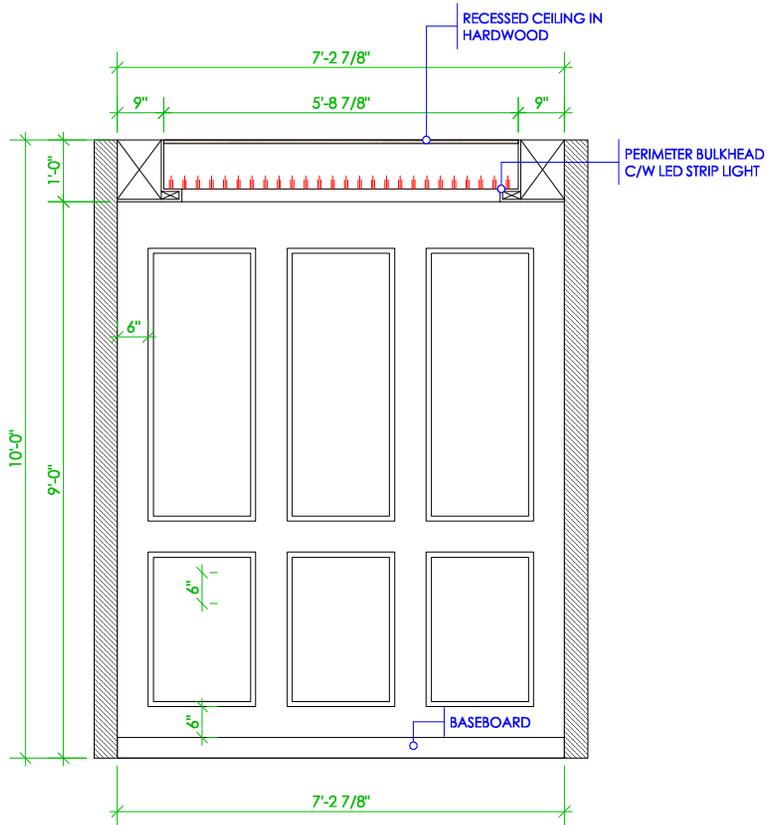

A POWDER ROOM ELEVATION
Scale: 1/2" = 1'0"

B POWDER ROOM ELEVATION
Scale: 1/2" = 1'0"


	Contractor and Millwork Supplier to verify all surveys, dimensions, specifications, and location of all services prior to construction. All work is to be done in accordance with the B.C. Building Code, current edition, and all local building bylaws.	3175 EXETER ROAD	Project: NEW BUILT	POWDER ROOM ELEVATIONS	5.2
			Drawn by: CP, VV		
			Scale: AS NOTED		
			Date: NOVEMBER 25, 2020		

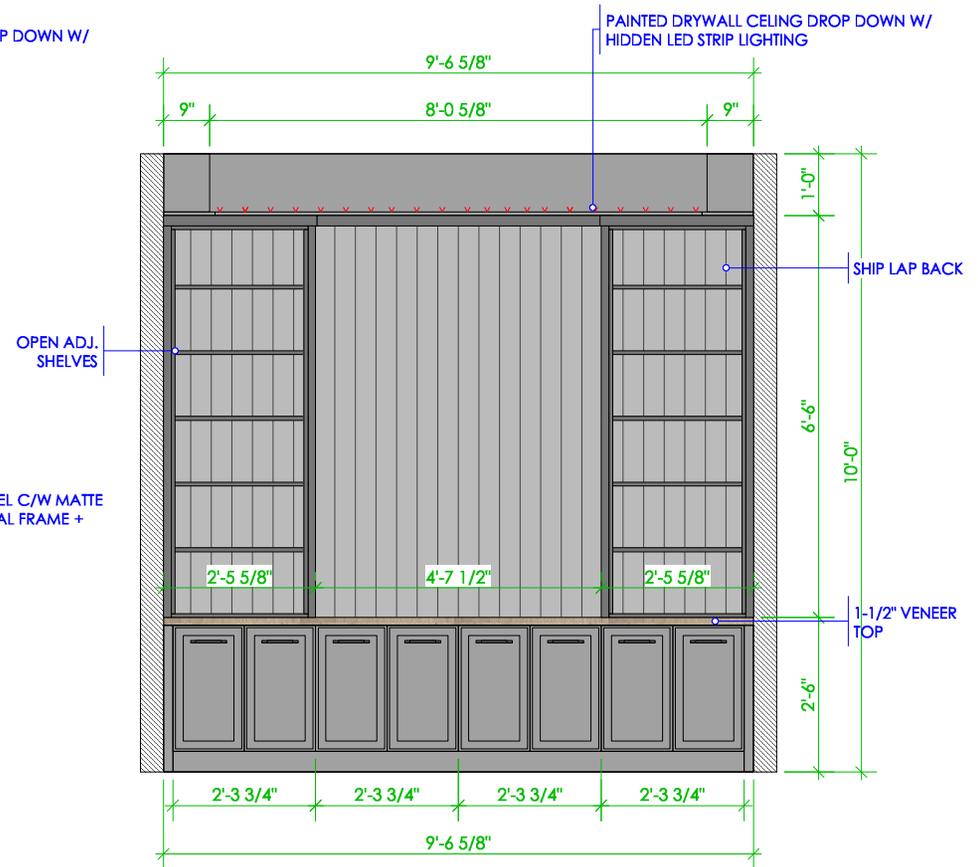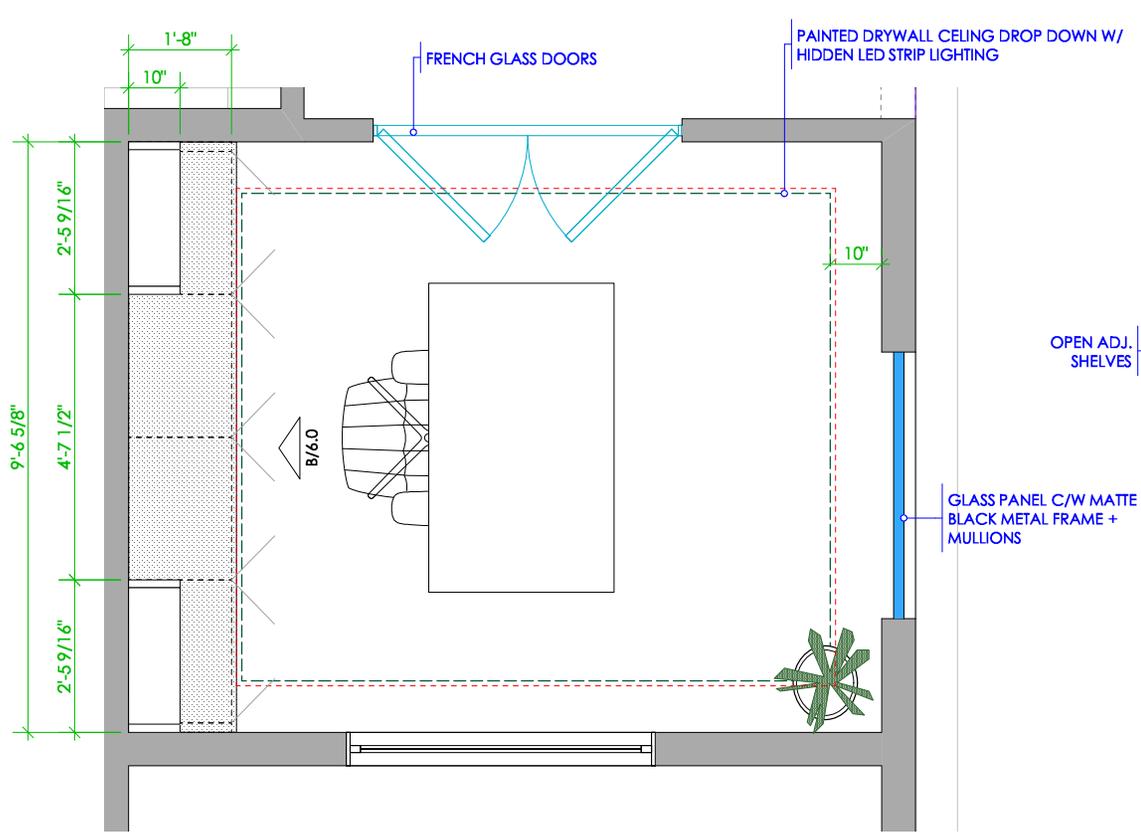

A DEN / OFFICE FLOOR PLAN
6.0 Scale: 1/2" = 1'0"


B DEN / OFFICE ELEVATION
6.0 Scale: 1/2" = 1'0"

	<p>Contractor and Millwork Supplier to verify all surveys, dimensions, specifications, and location of all services prior to construction. All work is to be done in accordance with the B.C. Building Code, current edition, and all local building bylaws.</p>	<p>3175 EXETER ROAD</p>	<p>Project: NEW BUILT</p>	<p>DEN / OFFICE FLOORPLAN + ELEVATION</p>	<p>6.0</p>
			<p>Drawn by: CP, VV</p>		
			<p>Scale: AS NOTED</p>		
			<p>Date: NOVEMBER 25.2020</p>		

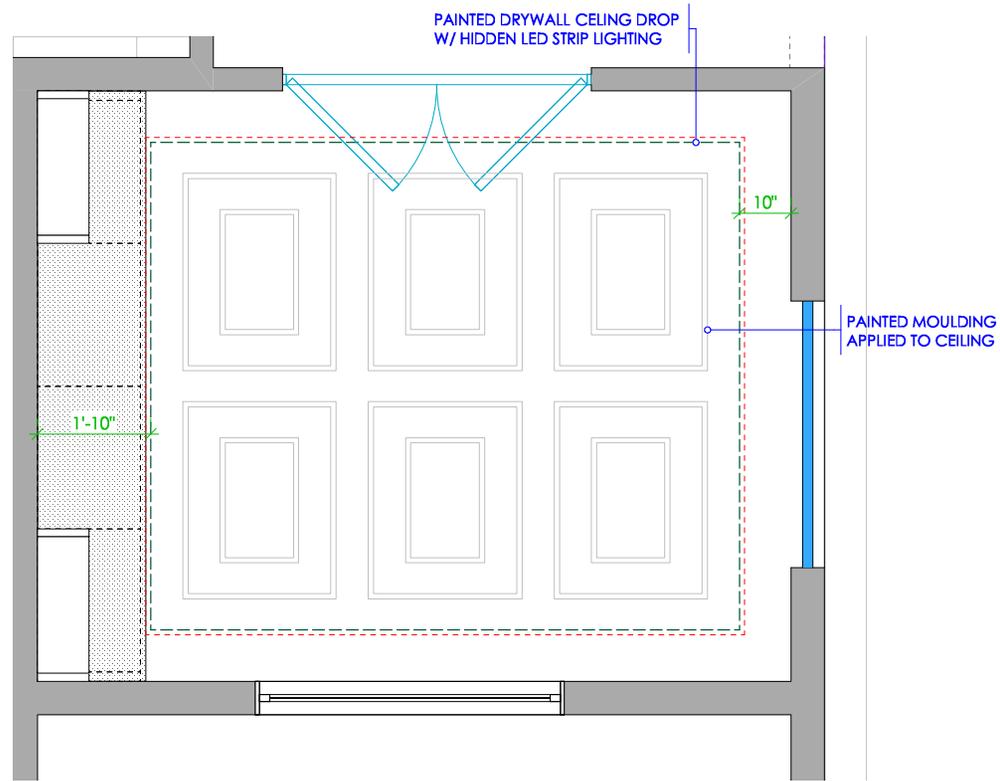


A DEN / OFFICE CEILING DETAIL
6.1 Scale: 1/2" = 1'0"

	<p>Contractor and Millwork Supplier to verify all surveys, dimensions, specifications, and location of all services prior to construction. All work is to be done in accordance with the B.C. Building Code, current edition, and all local building bylaws.</p>	<p>3175 EXETER ROAD</p>	<p>Project: NEW BUILT</p>	<p>DEN / OFFICE CEILING DETAIL</p>	<p>6.1</p>
			<p>Drawn by: CP, VV</p>		
			<p>Scale: AS NOTED</p>		
			<p>Date: NOVEMBER 25.2020</p>		

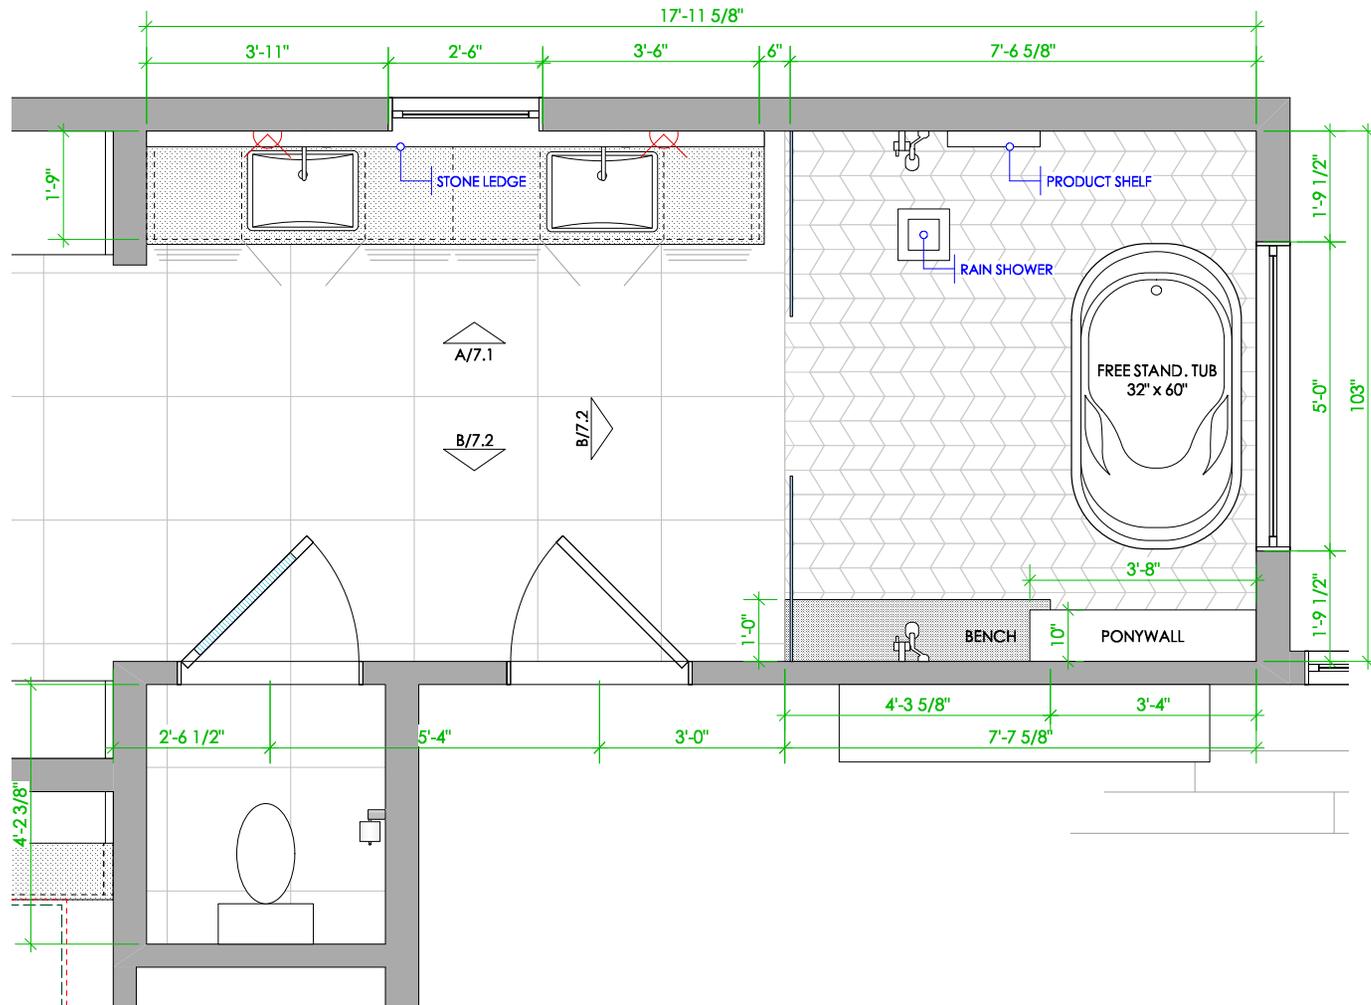



A MASTER ENSUITE FLOOR PLAN
7.0 Scale: 1/2" = 1'0"

	<p>Contractor and Millwork Supplier to verify all surveys, dimensions, specifications, and location of all services prior to construction. All work is to be done in accordance with the B.C. Building Code, current edition, and all local building bylaws.</p>	<p>3175 EXETER ROAD</p>	<p>Project: NEW BUILT</p>	<p>MASTER ENSUITE FLOORPLAN</p>	<p>7.0</p>
			<p>Drawn by: CP, VV</p>		
			<p>Scale: AS NOTED</p>		
			<p>Date: NOVEMBER 25, 2020</p>		

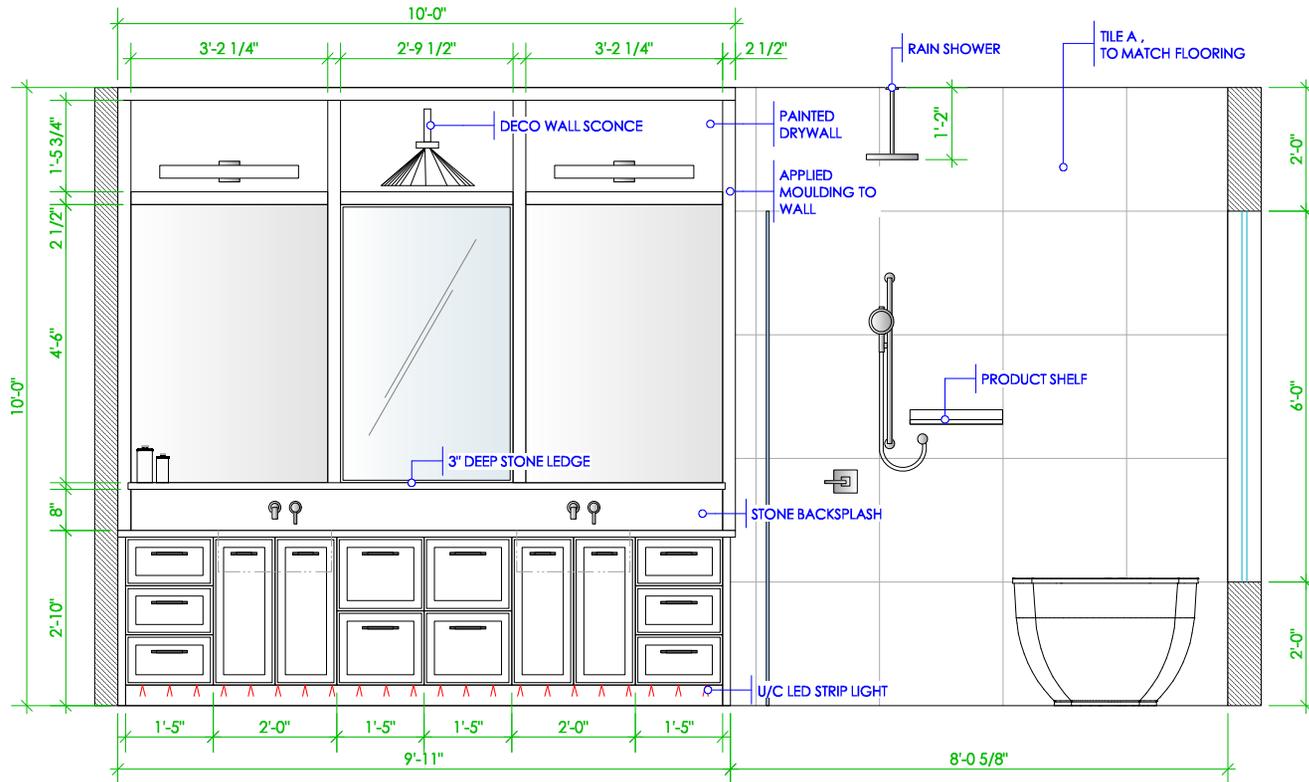

A MASTER ENSUITE ELEVATION
 7.1 Scale: 1/2" = 1'0"


	Contractor and Millwork Supplier to verify all surveys, dimensions, specifications, and location of all services prior to construction. All work is to be done in accordance with the B.C. Building Code, current edition, and all local building bylaws.	3175 EXETER ROAD	Project: NEW BUILT	MASTER ENSUITE ELEVATIONS	7.1
			Drawn by: CP, VV		
			Scale: AS NOTED		
			Date: NOVEMBER 25, 2020		

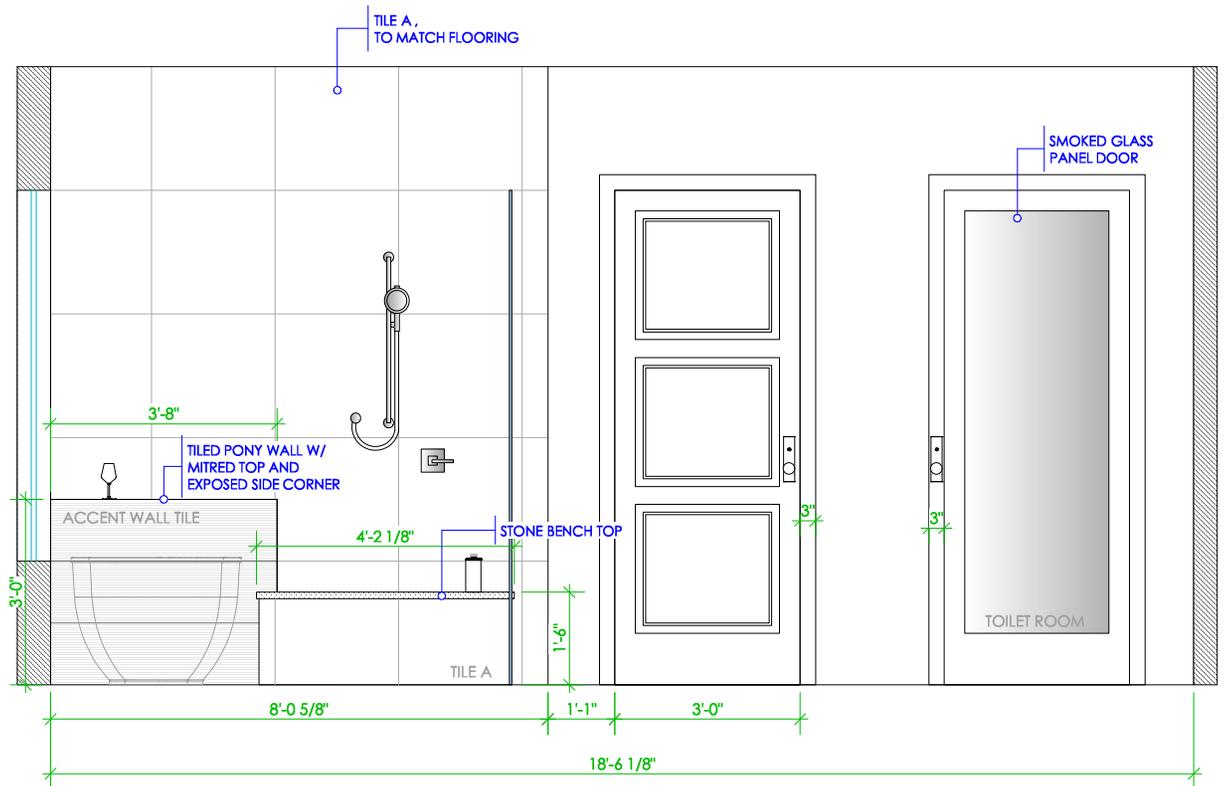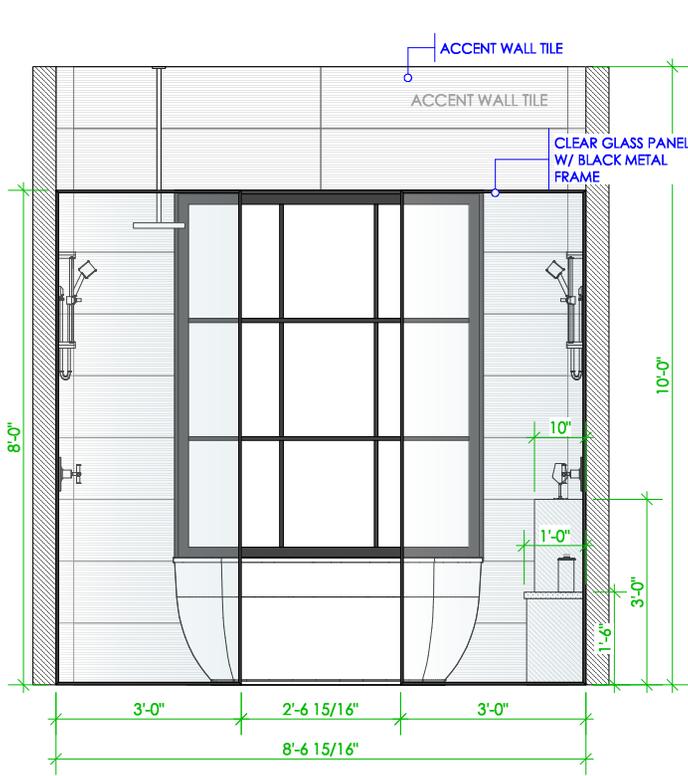


A MASTER ENSUITE ELEVATION
7.2 Scale: 1/2" = 1'0"

B MASTER ENSUITE ELEVATION
7.2 Scale: 1/2" = 1'0"

	Contractor and Millwork Supplier to verify all surveys, dimensions, specifications, and location of all services prior to construction. All work is to be done in accordance with the B.C. Building Code, current edition, and all local building bylaws.	3175 EXETER ROAD		Project: NEW BUILT	MASTER ENSUITE ELEVATIONS	7.2
				Drawn by: CP, VV		
				Scale: AS NOTED		
				Date: NOVEMBER 25, 2020		

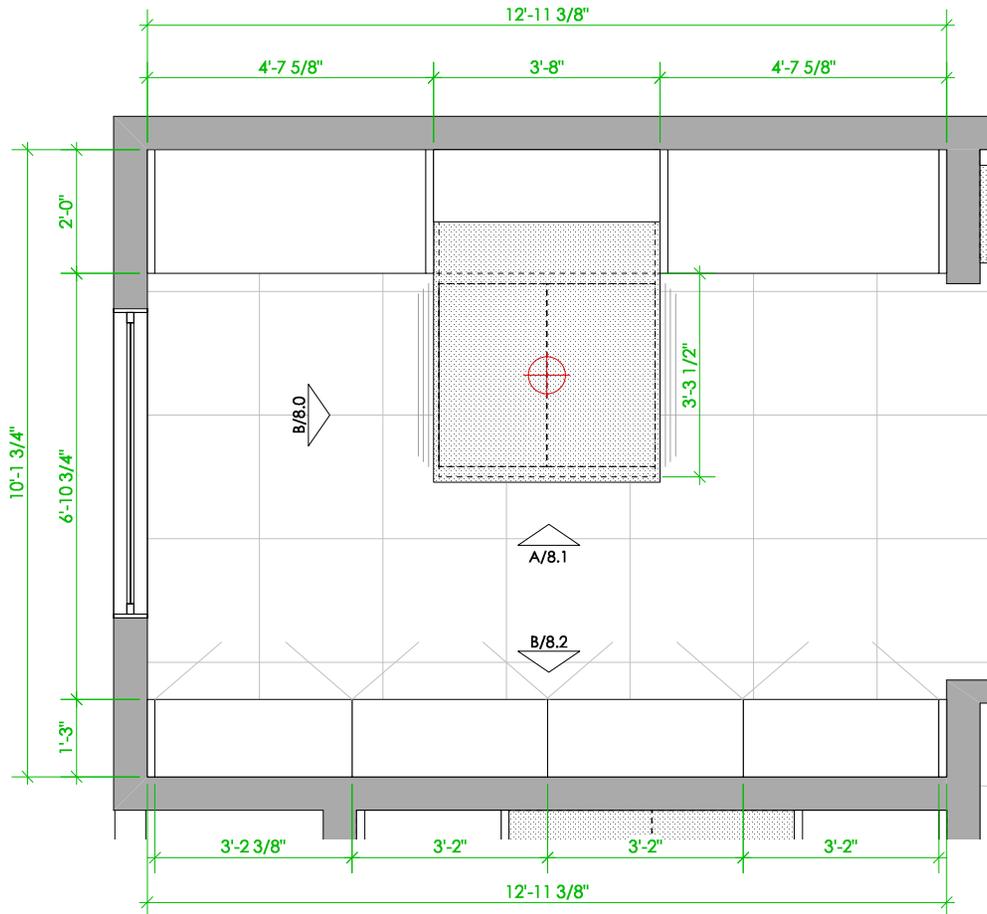


A
8.0 **MASTER W.I.C FLOORPLAN**
Scale: 1/2" = 1'0"

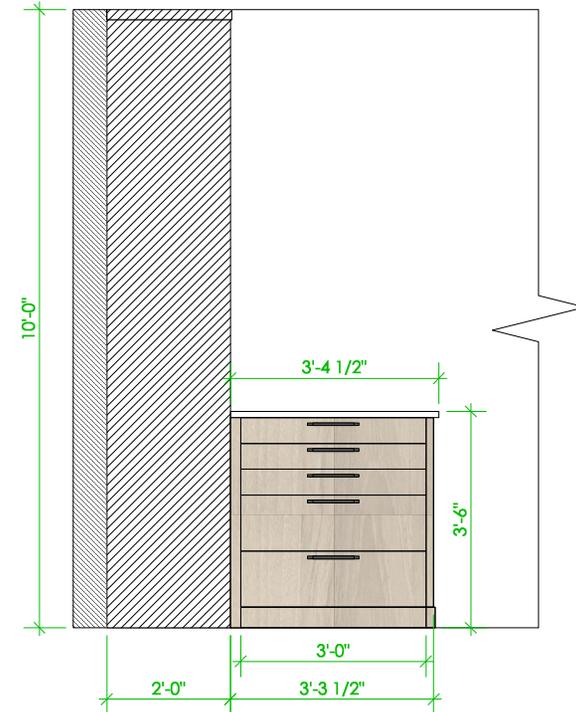


A
8.0 **MASTER W.I.C ISLAND ELEVATION**
Scale: 1/2" = 1'0"

	<p>Contractor and Millwork Supplier to verify all surveys, dimensions, specifications, and location of all services prior to construction. All work is to be done in accordance with the B.C. Building Code, current edition, and all local building bylaws.</p>	<p>3175 EXETER ROAD</p>	<p>Project: NEW BUILT</p>	<p>MASTER W.I.C FLOORPLAN + ELEVATION</p>	<p>8.0</p>
			<p>Drawn by: CP, VV</p>		
			<p>Scale: AS NOTED</p>		
			<p>Date: NOVEMBER 25, 2020</p>		

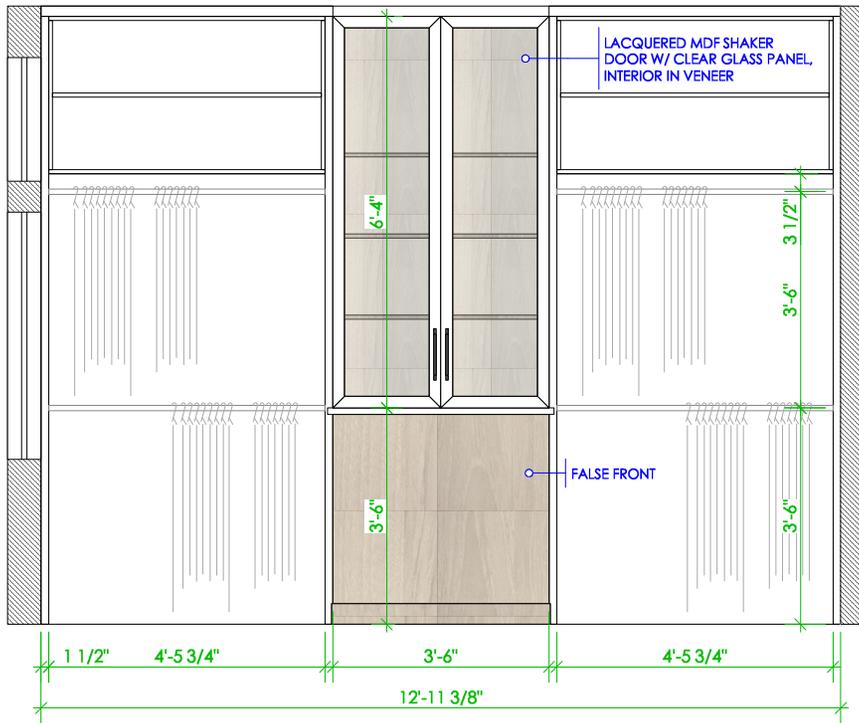




A MASTER W.I.C ELEVATION
8.1 Scale: 1/2" = 1'0"

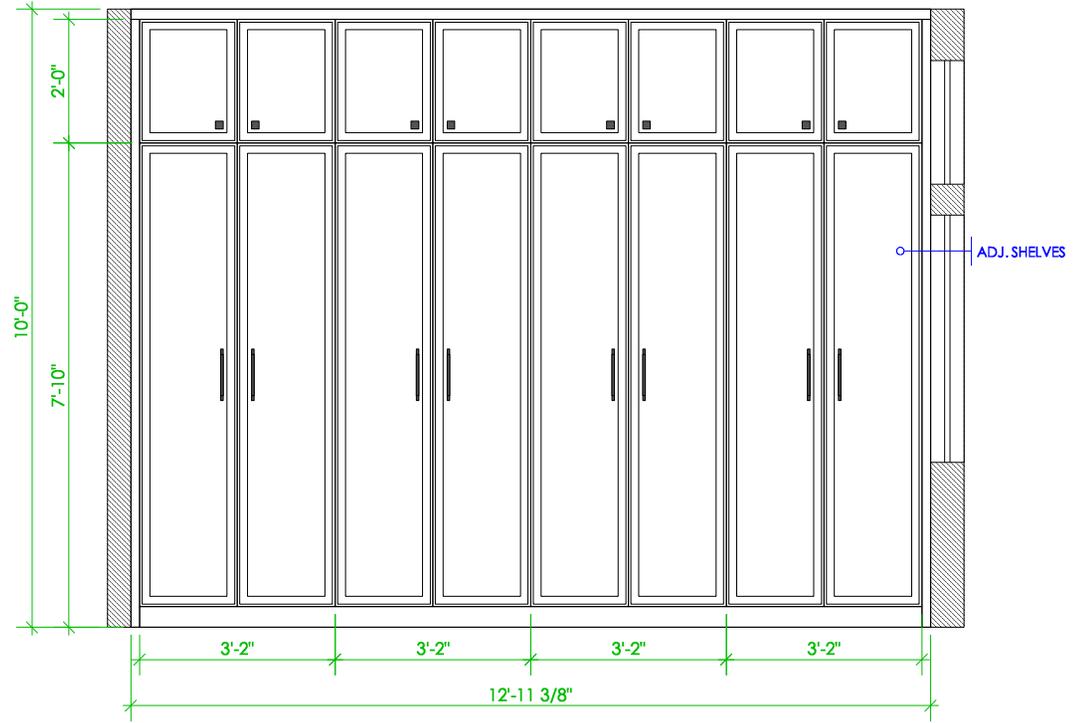

B MASTER W.I.C ELEVATION
8.1 Scale: 1/2" = 1'0"

	<p>Contractor and Millwork Supplier to verify all surveys, dimensions, specifications, and location of all services prior to construction. All work is to be done in accordance with the B.C. Building Code, current edition, and all local building bylaws.</p>	<p>3175 EXETER ROAD</p>	<p>Project: NEW BUILT</p>	<p>MASTER W.I.C ELEVATIONS</p>	<p>8.1</p>
			<p>Drawn by: CP, VV</p>		
			<p>Scale: AS NOTED</p>		
			<p>Date: NOVEMBER 25, 2020</p>		

- NATURAL
- RULLATO
- POLISHED

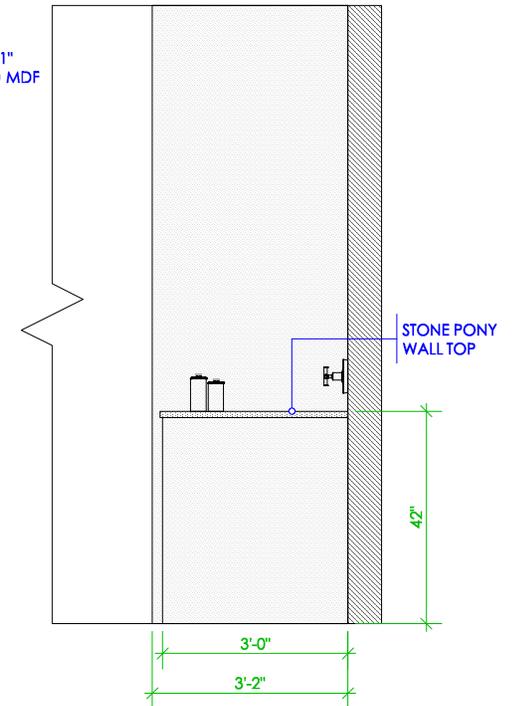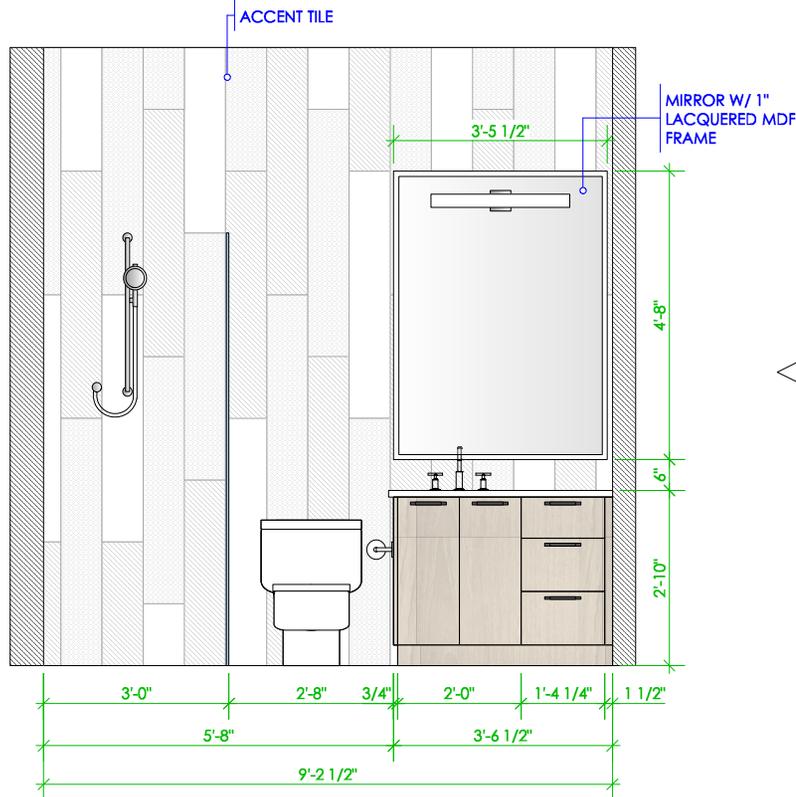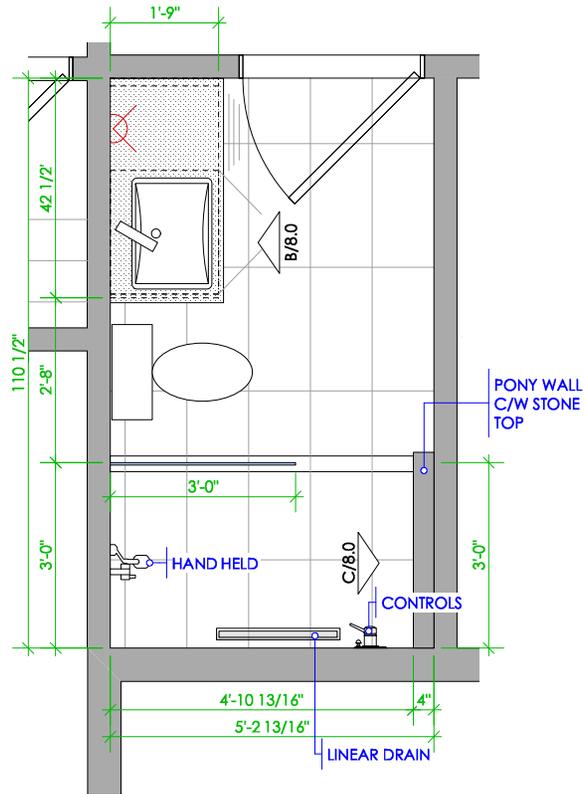


A BEDROOM #2 FLOOR PLAN
9.0 Scale: 1/2" = 1'0"

B BEDROOM #2 ELEVATION
9.0 Scale: 1/2" = 1'0"

C BEDROOM #2 ELEVATION
9.0 Scale: 1/2" = 1'0"

	Contractor and Millwork Supplier to verify all surveys, dimensions, specifications, and location of all services prior to construction. All work is to be done in accordance with the B.C. Building Code, current edition, and all local building bylaws.	3175 EXETER ROAD	Project: NEW BUILT	ENSUITE #2 FLOORPLAN + ELEVATIONS	9.0
			Drawn by: CP, VV		
Scale: AS NOTED					
Date: NOVEMBER 25, 2020					

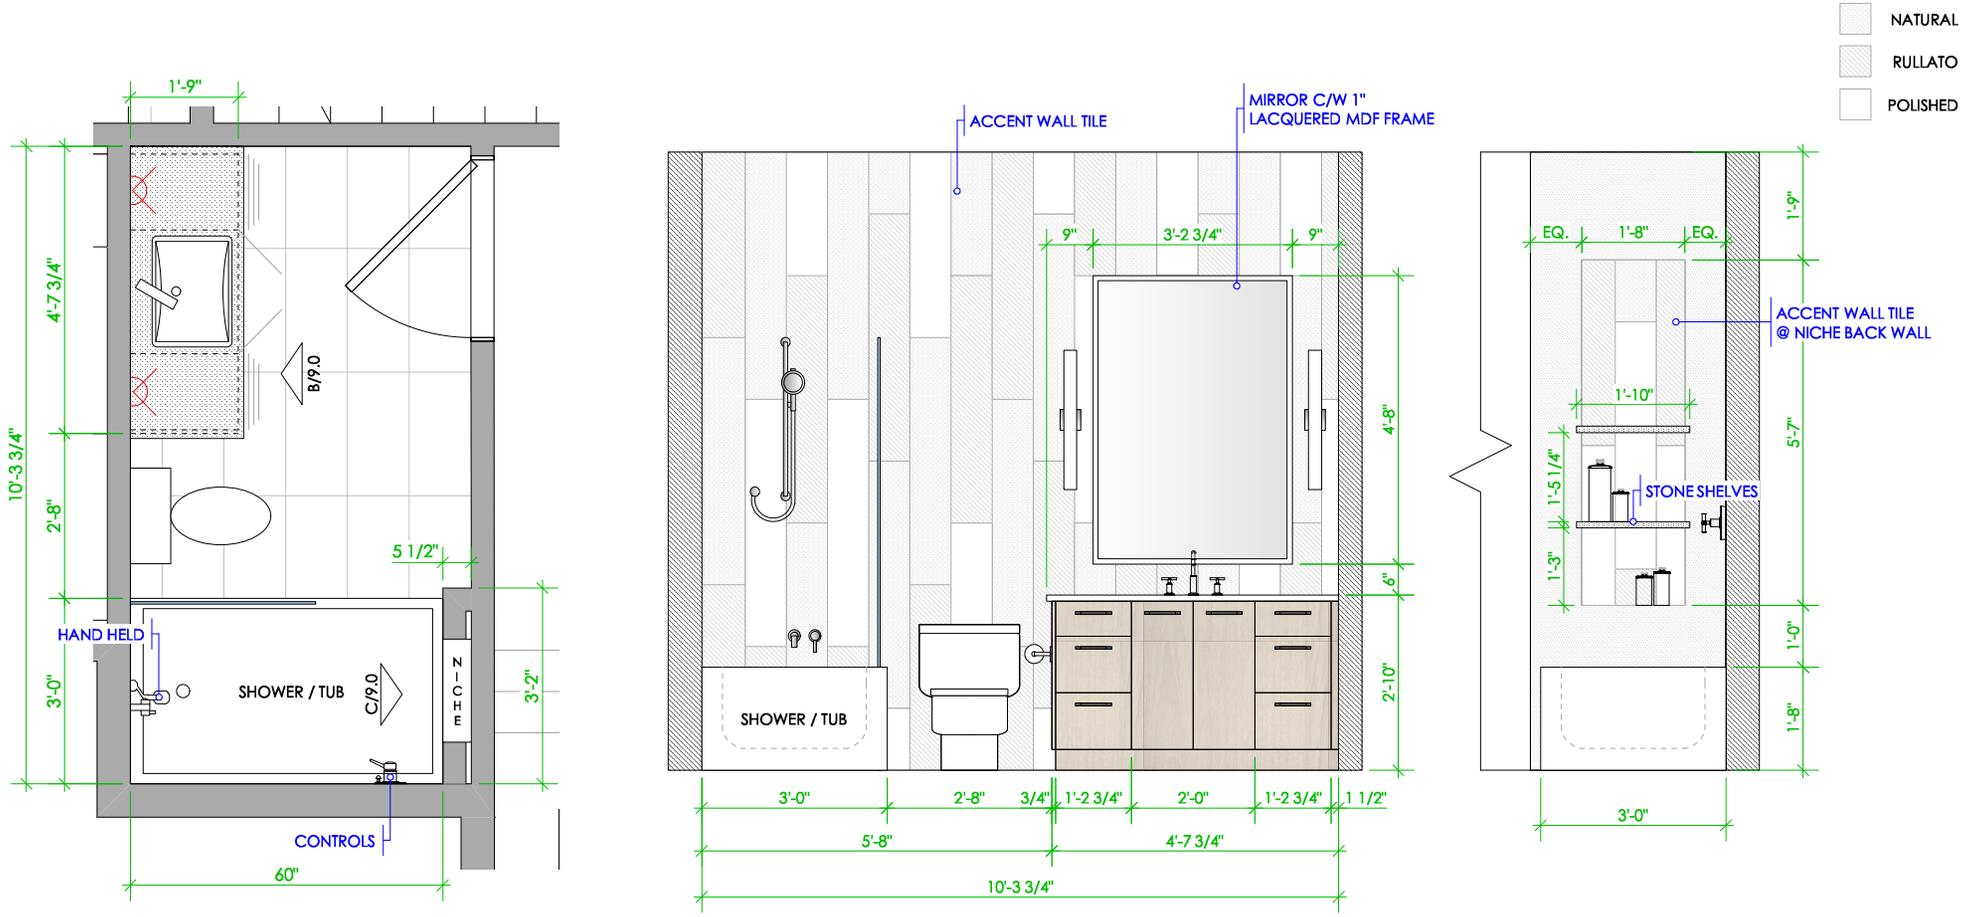


A
 10.0 ENSUITE #3 FLOOR PLAN
 Scale: 1/2" = 1'0"

B
 10.0 ENSUITE #3 ELEVATION
 Scale: 1/2" = 1'0"


C
 10.0 ENSUITE #3 ELEVATION
 Scale: 1/2" = 1'0"

	Contractor and Millwork Supplier to verify all surveys, dimensions, specifications, and location of all services prior to construction. All work is to be done in accordance with the B.C. Building Code, current edition, and all local building bylaws.	3175 EXETER ROAD	Project: NEW BUILT	ENSUITE #3 FLOORPAN + ELEVATIONS	10.0
			Drawn by: CP, VV		
			Scale: AS NOTED		
			Date: NOVEMBER 25, 2020		

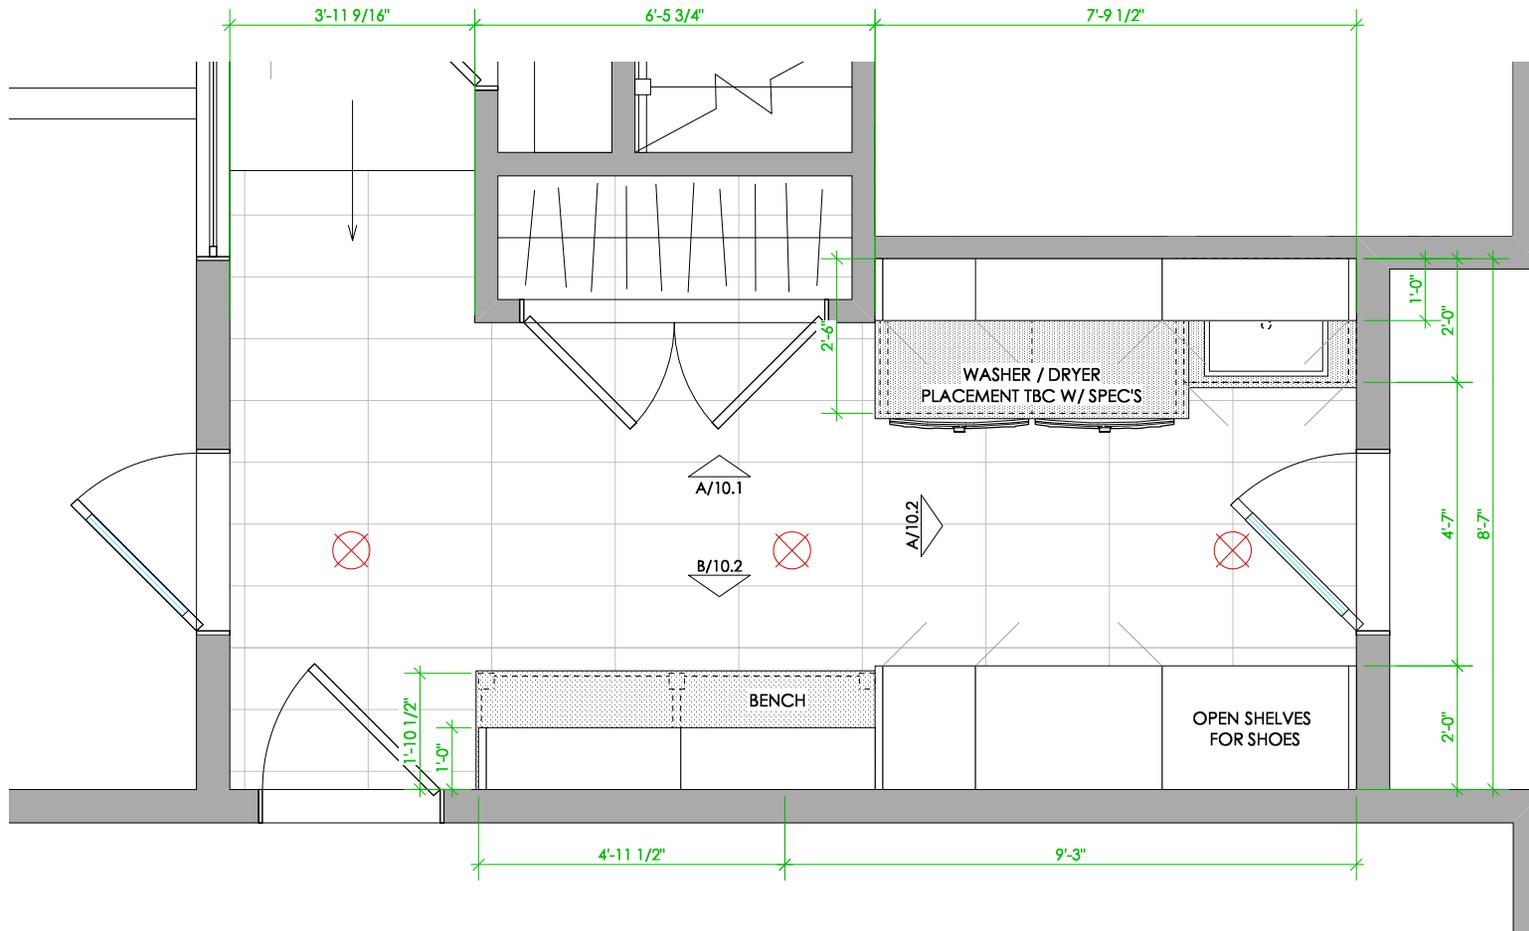


A LAUNDRY / MUDROOM FLOOR PLAN
 11.0 Scale: 1/2" = 1'0"

	Contractor and Millwork Supplier to verify all surveys, dimensions, specifications, and location of all services prior to construction. All work is to be done in accordance with the B.C. Building Code, current edition, and all local building bylaws.	3175 EXETER ROAD	Project: NEW BUILT	LAUNDRY / MUDROOM FLOORPLAN	11.0
			Drawn by: CP, VV		
			Scale: AS NOTED		
			Date: NOVEMBER 25.2020		

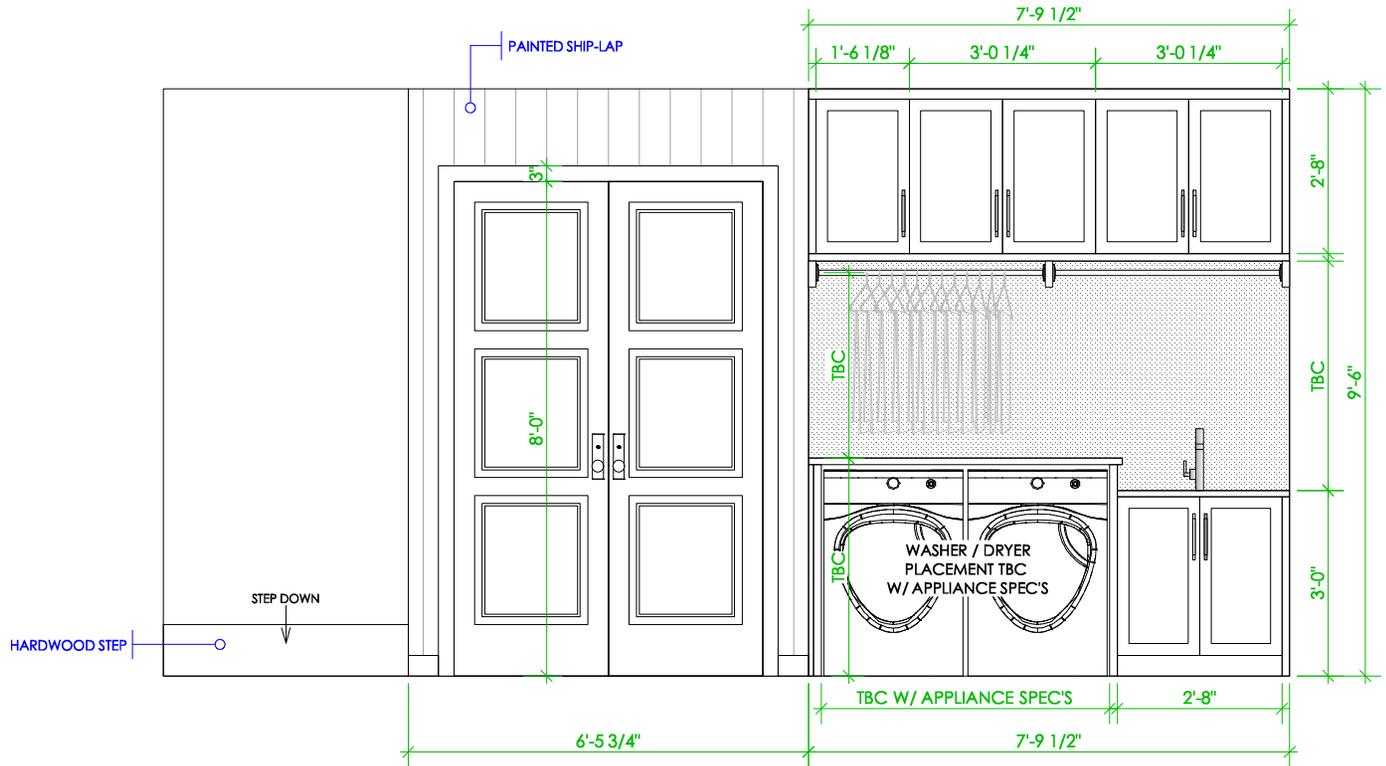

A LAUNDRY / MUDROOM ELEVATION
 11.1 Scale: 1/2" = 1'0"


	Contractor and Millwork Supplier to verify all surveys, dimensions, specifications, and location of all services prior to construction. All work is to be done in accordance with the B.C. Building Code, current edition, and all local building bylaws.	3175 EXETER ROAD	Project: NEW BUILT	LAUNDRY / MUDROOM ELEVATION	11.1
			Drawn by: CP, VV		
			Scale: AS NOTED		
			Date: NOVEMBER 25.2020		

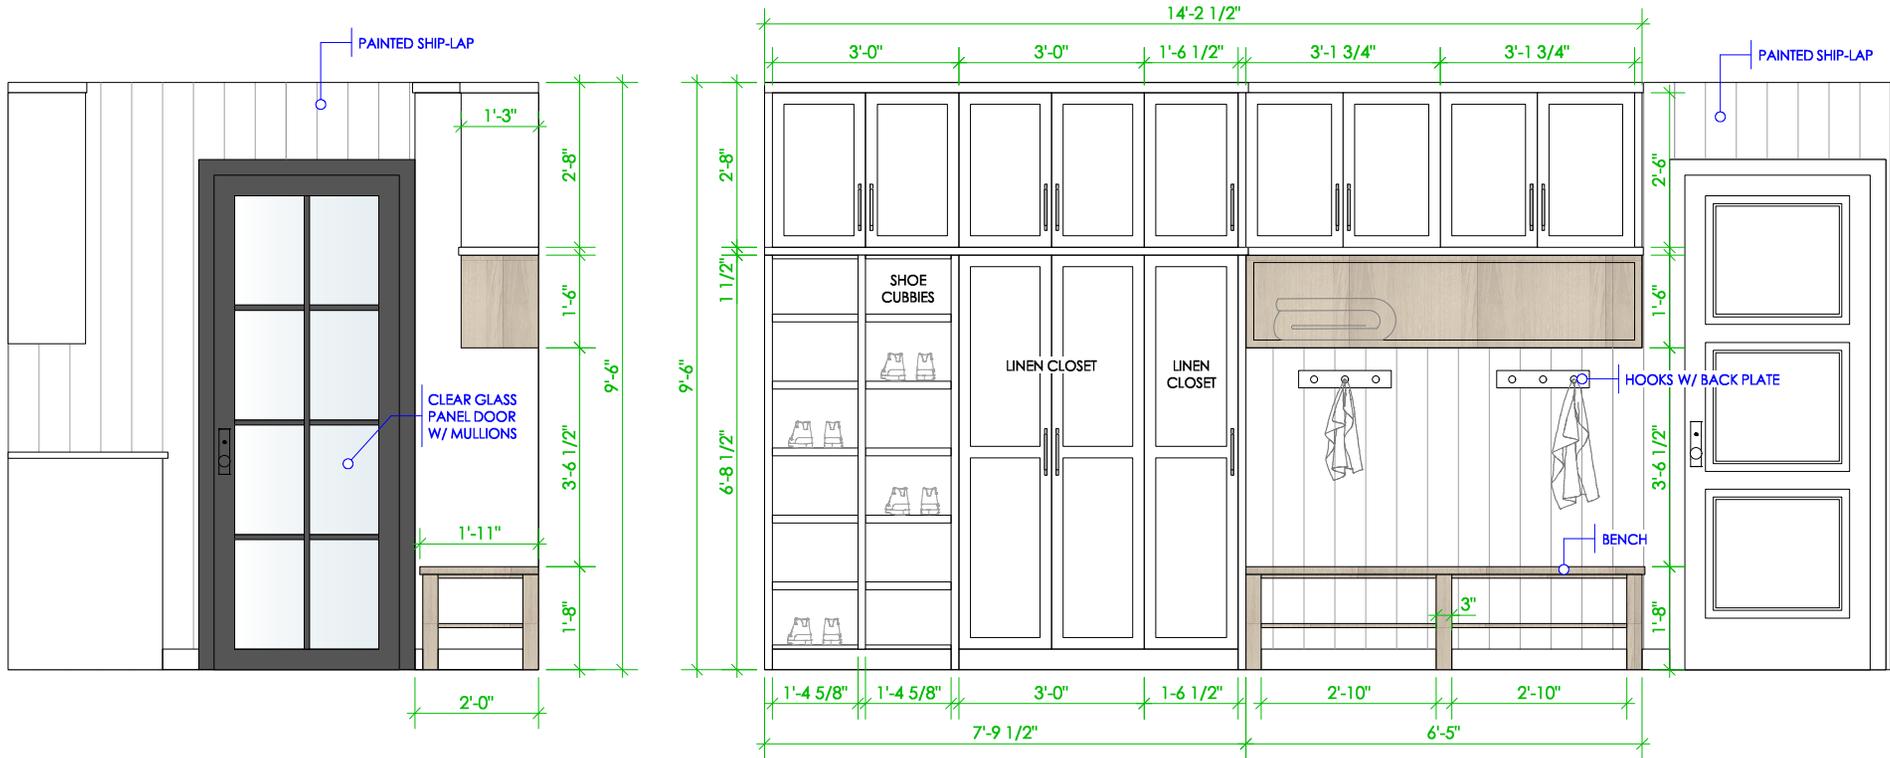


A LAUNDRY / MUDROOM ELEVATION
 11.2 Scale: 1/2" = 1'0"

B LAUNDRY / MUDROOM ELEVATION
 11.2 Scale: 1/2" = 1'0"

	Contractor and Millwork Supplier to verify all surveys, dimensions, specifications, and location of all services prior to construction. All work is to be done in accordance with the B.C. Building Code, current edition, and all local building bylaws.	3175 EXETER ROAD	Project: NEW BUILT	LAUNDRY / MUDROOM ELEVATIONS	11.2
			Drawn by: CP, VV		
			Scale: AS NOTED		
			Date: NOVEMBER 25.2020		

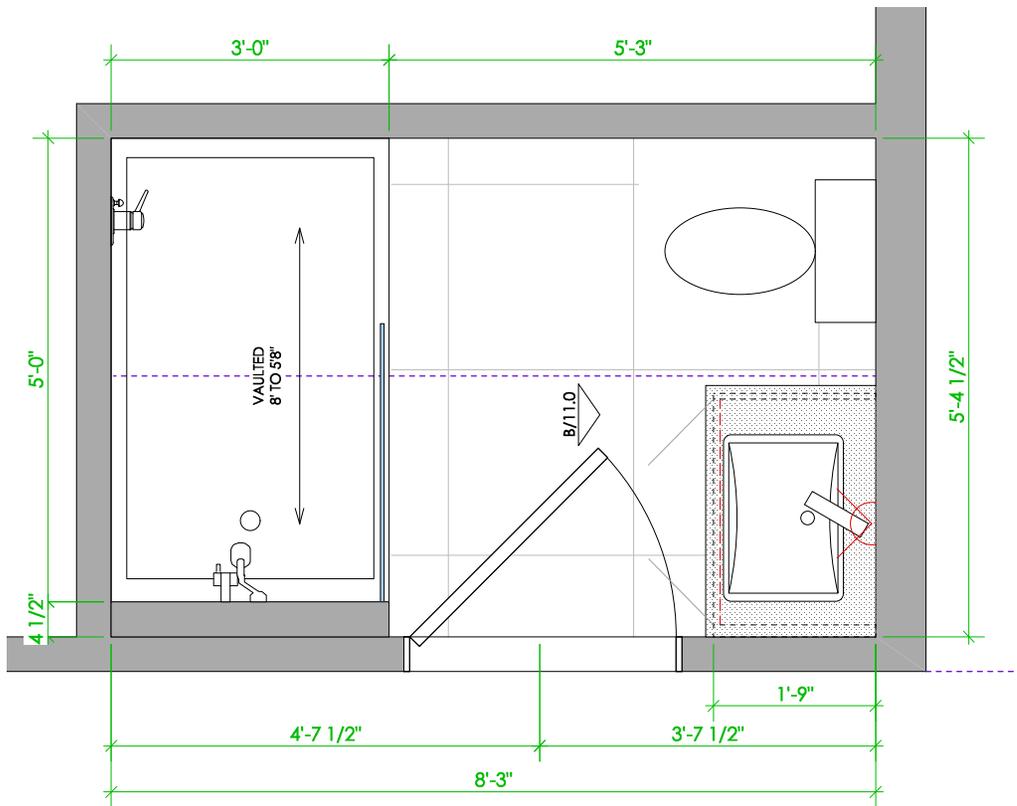

A UPPER BATH FLOORPLAN
 12.0 Scale: 3/4" = 1'0"

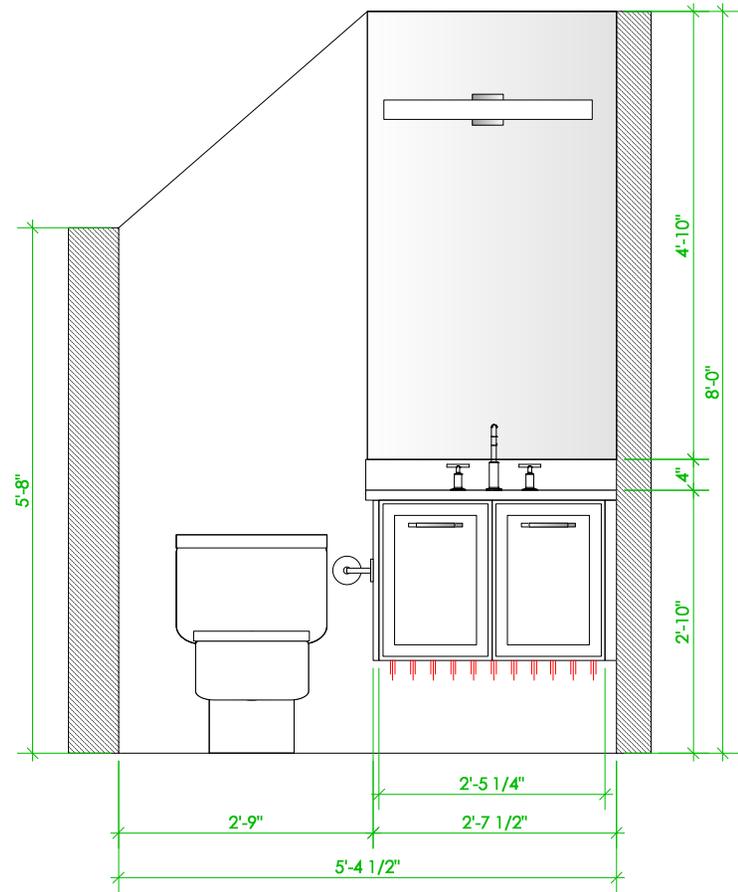

B UPPER BATH ELEVATION
 12.0 Scale: 3/4" = 1'0"

	Contractor and Millwork Supplier to verify all surveys, dimensions, specifications, and location of all services prior to construction. All work is to be done in accordance with the B.C. Building Code, current edition, and all local building bylaws.	3175 EXETER ROAD	Project: NEW BUILT	UPPER BATH FLOORPLAN + ELEVATION	12.0
			Drawn by: CP, VV		
			Scale: AS NOTED		
			Date: NOVEMBER 25.2020		