


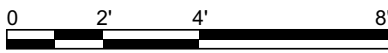

1

LOWER FLOOR PLAN

SCALE: 1/4" = 1'-0"



1500 Shorncliffe Road Victoria BC Canada
250.893.8127
www.adaptdesign.ca

786 ST.
PATRICK ST

Drawings and Specifications as instruments of service are and shall remain the property of Adapt Design. They are not to be used on extensions of the project, or other projects, except by agreement in writing and appropriate compensation to the Designer.

The General Contractor is responsible for confirming and correlating dimensions at the job site. The Designer will not be responsible for construction means, methods, techniques, sequences, or procedures, or for safety precautions and programs in connection with the project.

© Adapt Design


PRELIM.

ISSUED:



LOWER FLOOR PLAN

A-101

Printed: 2/8/2025

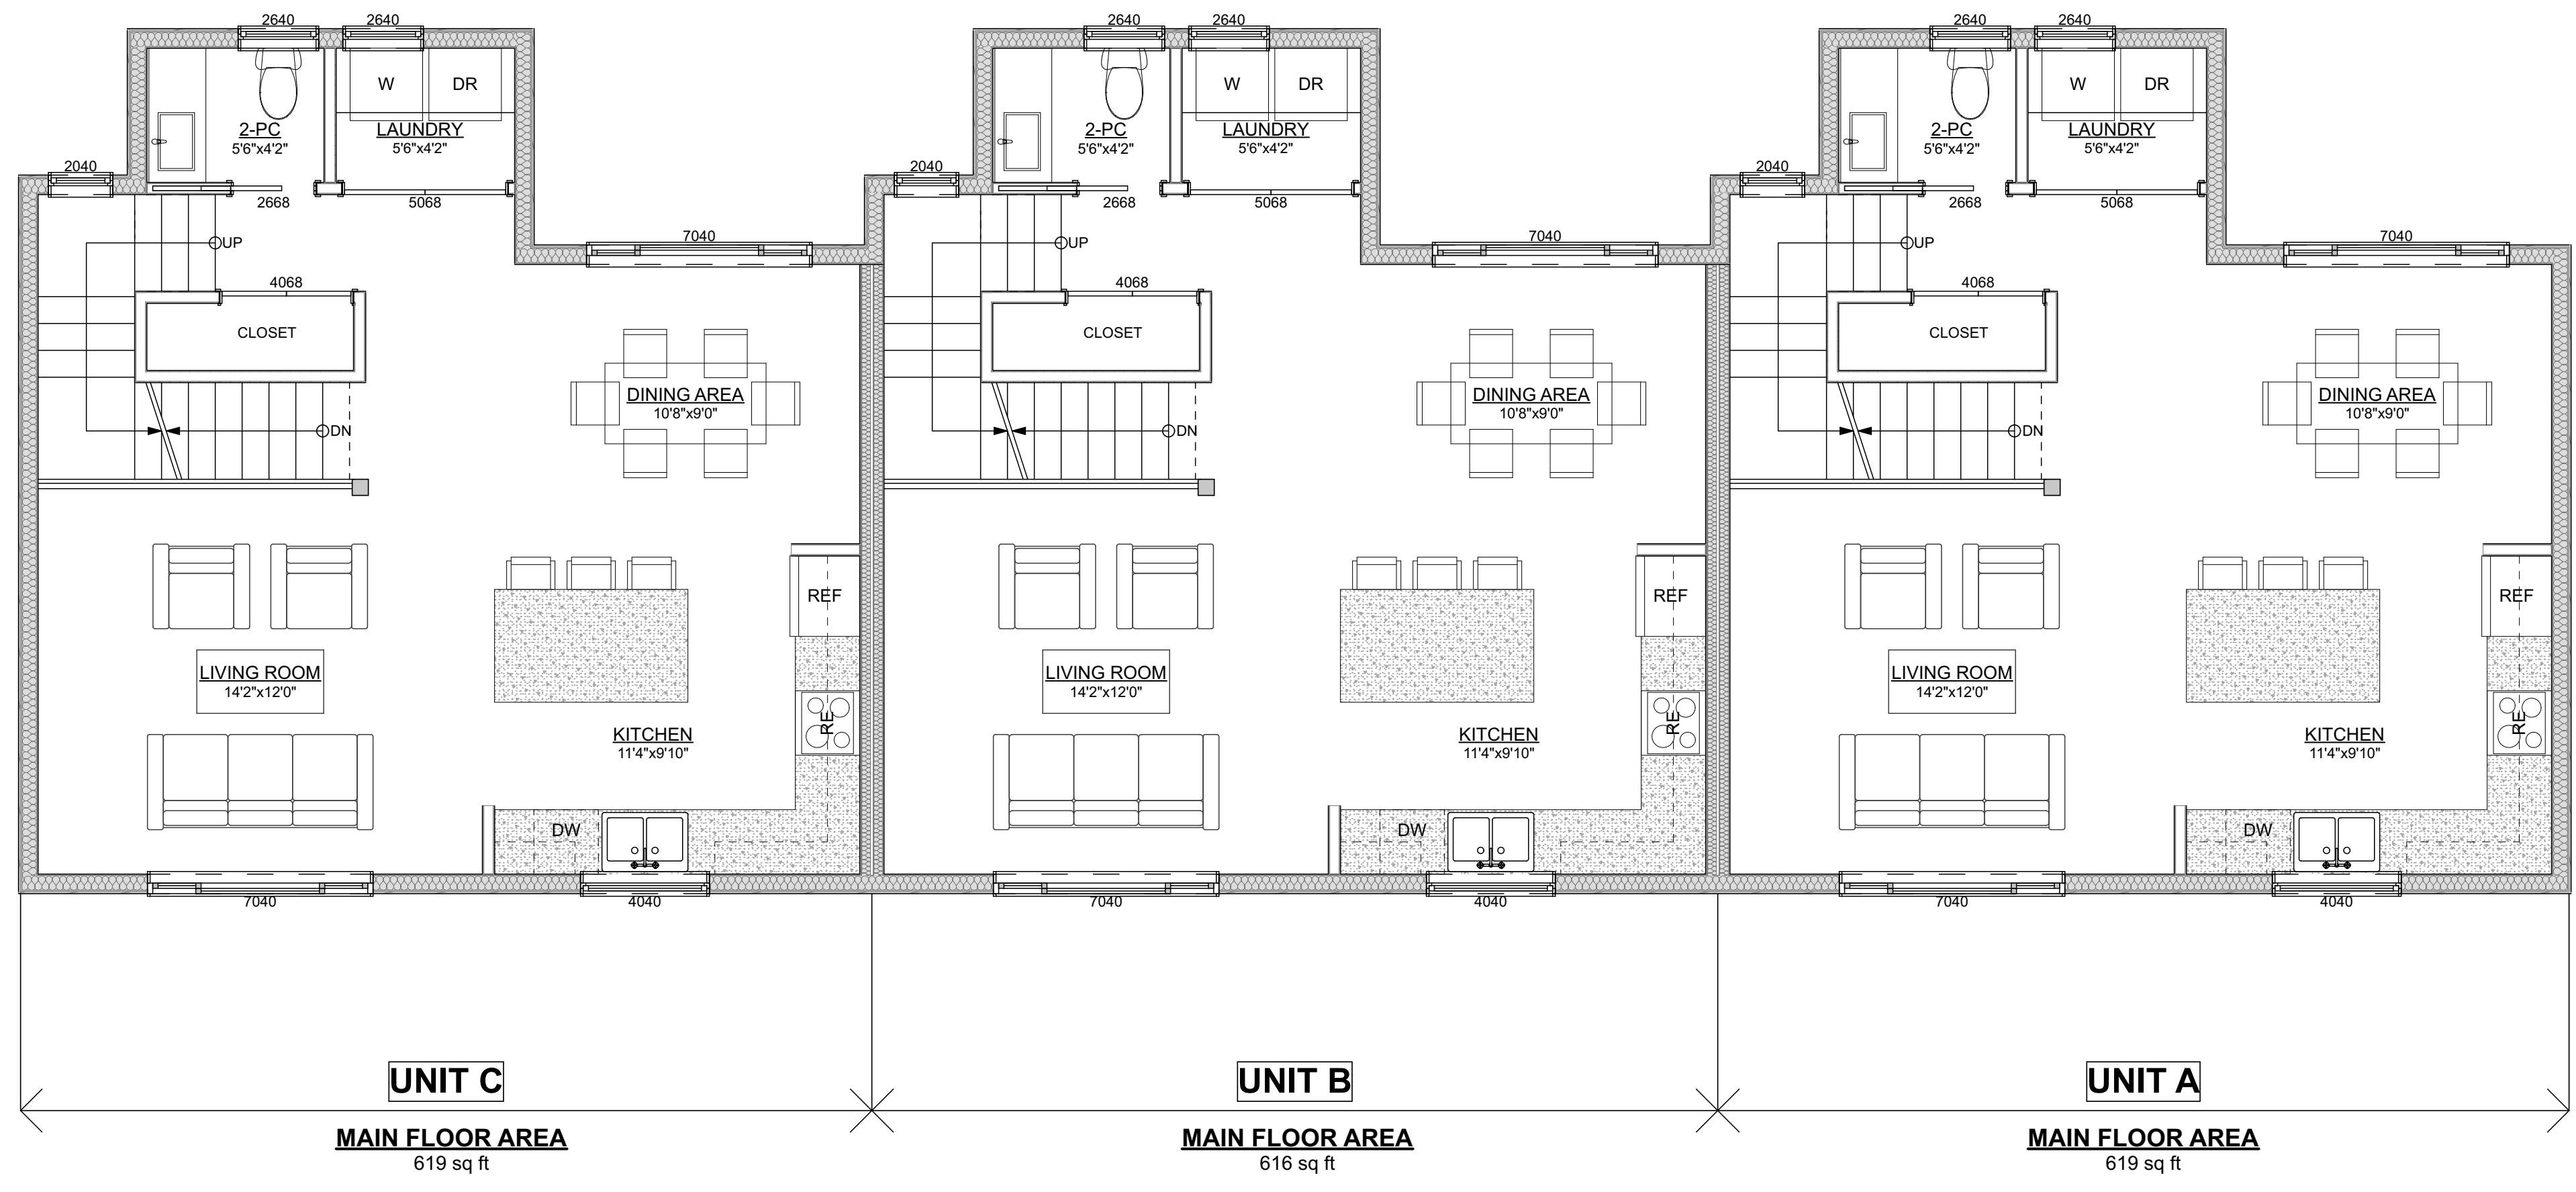

1 MAIN FLOOR PLAN
SCALE: 1/4" = 1'-0"

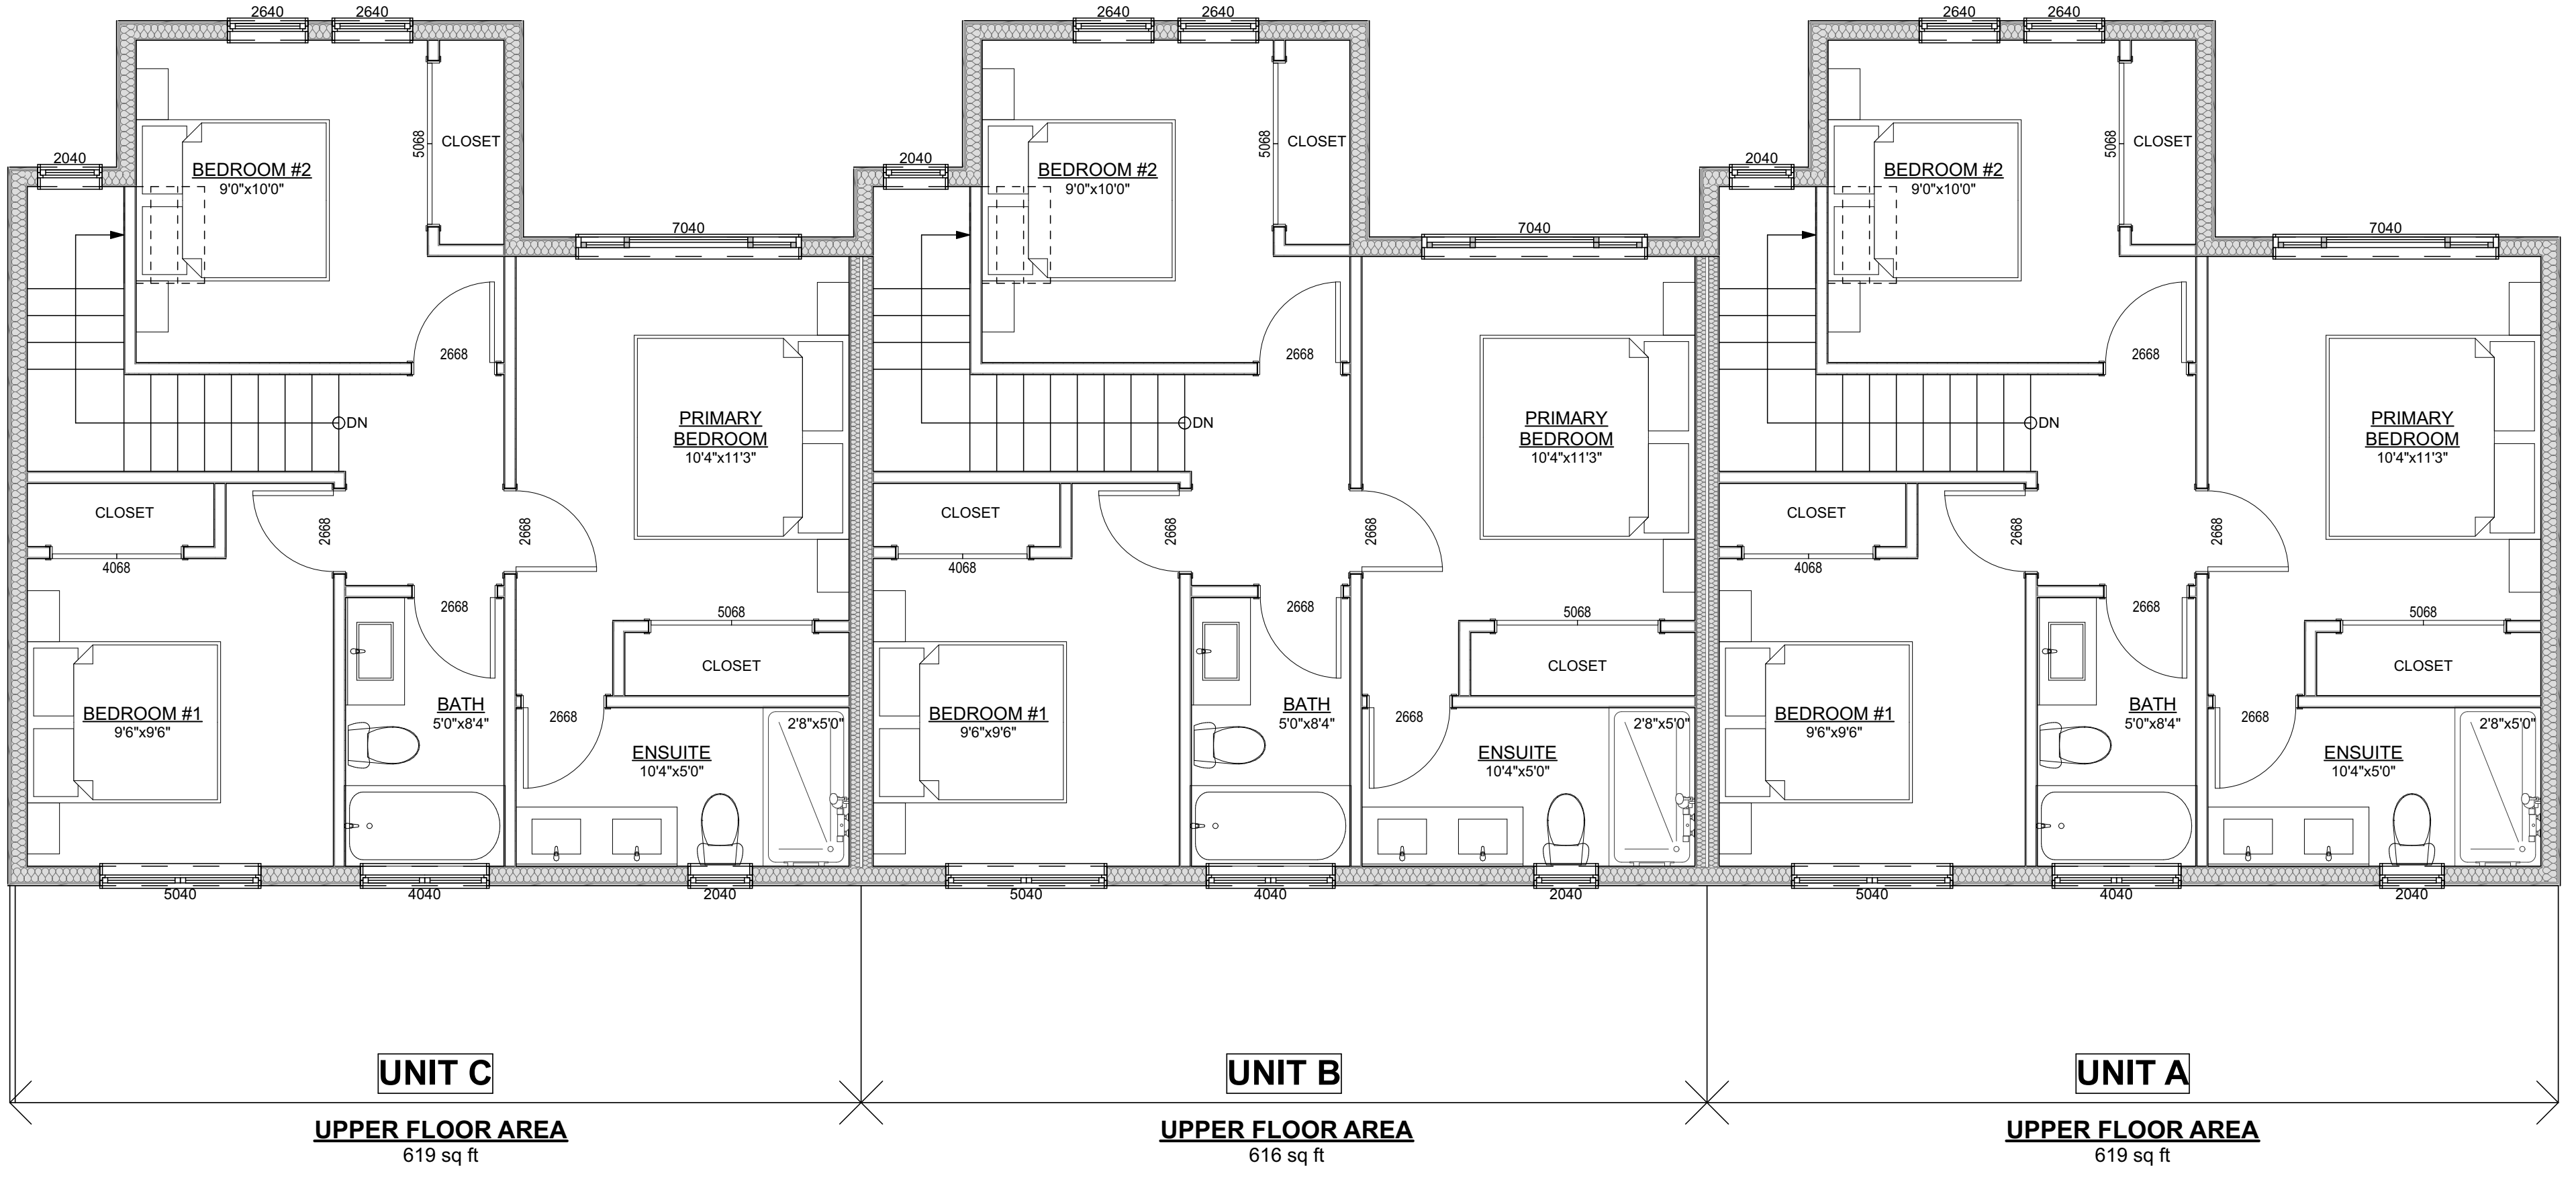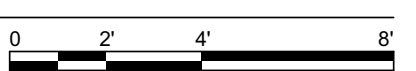

2 UPPER FLOOR PLAN
SCALE: 1/4" = 1'-0"

